





6 Street View From South East

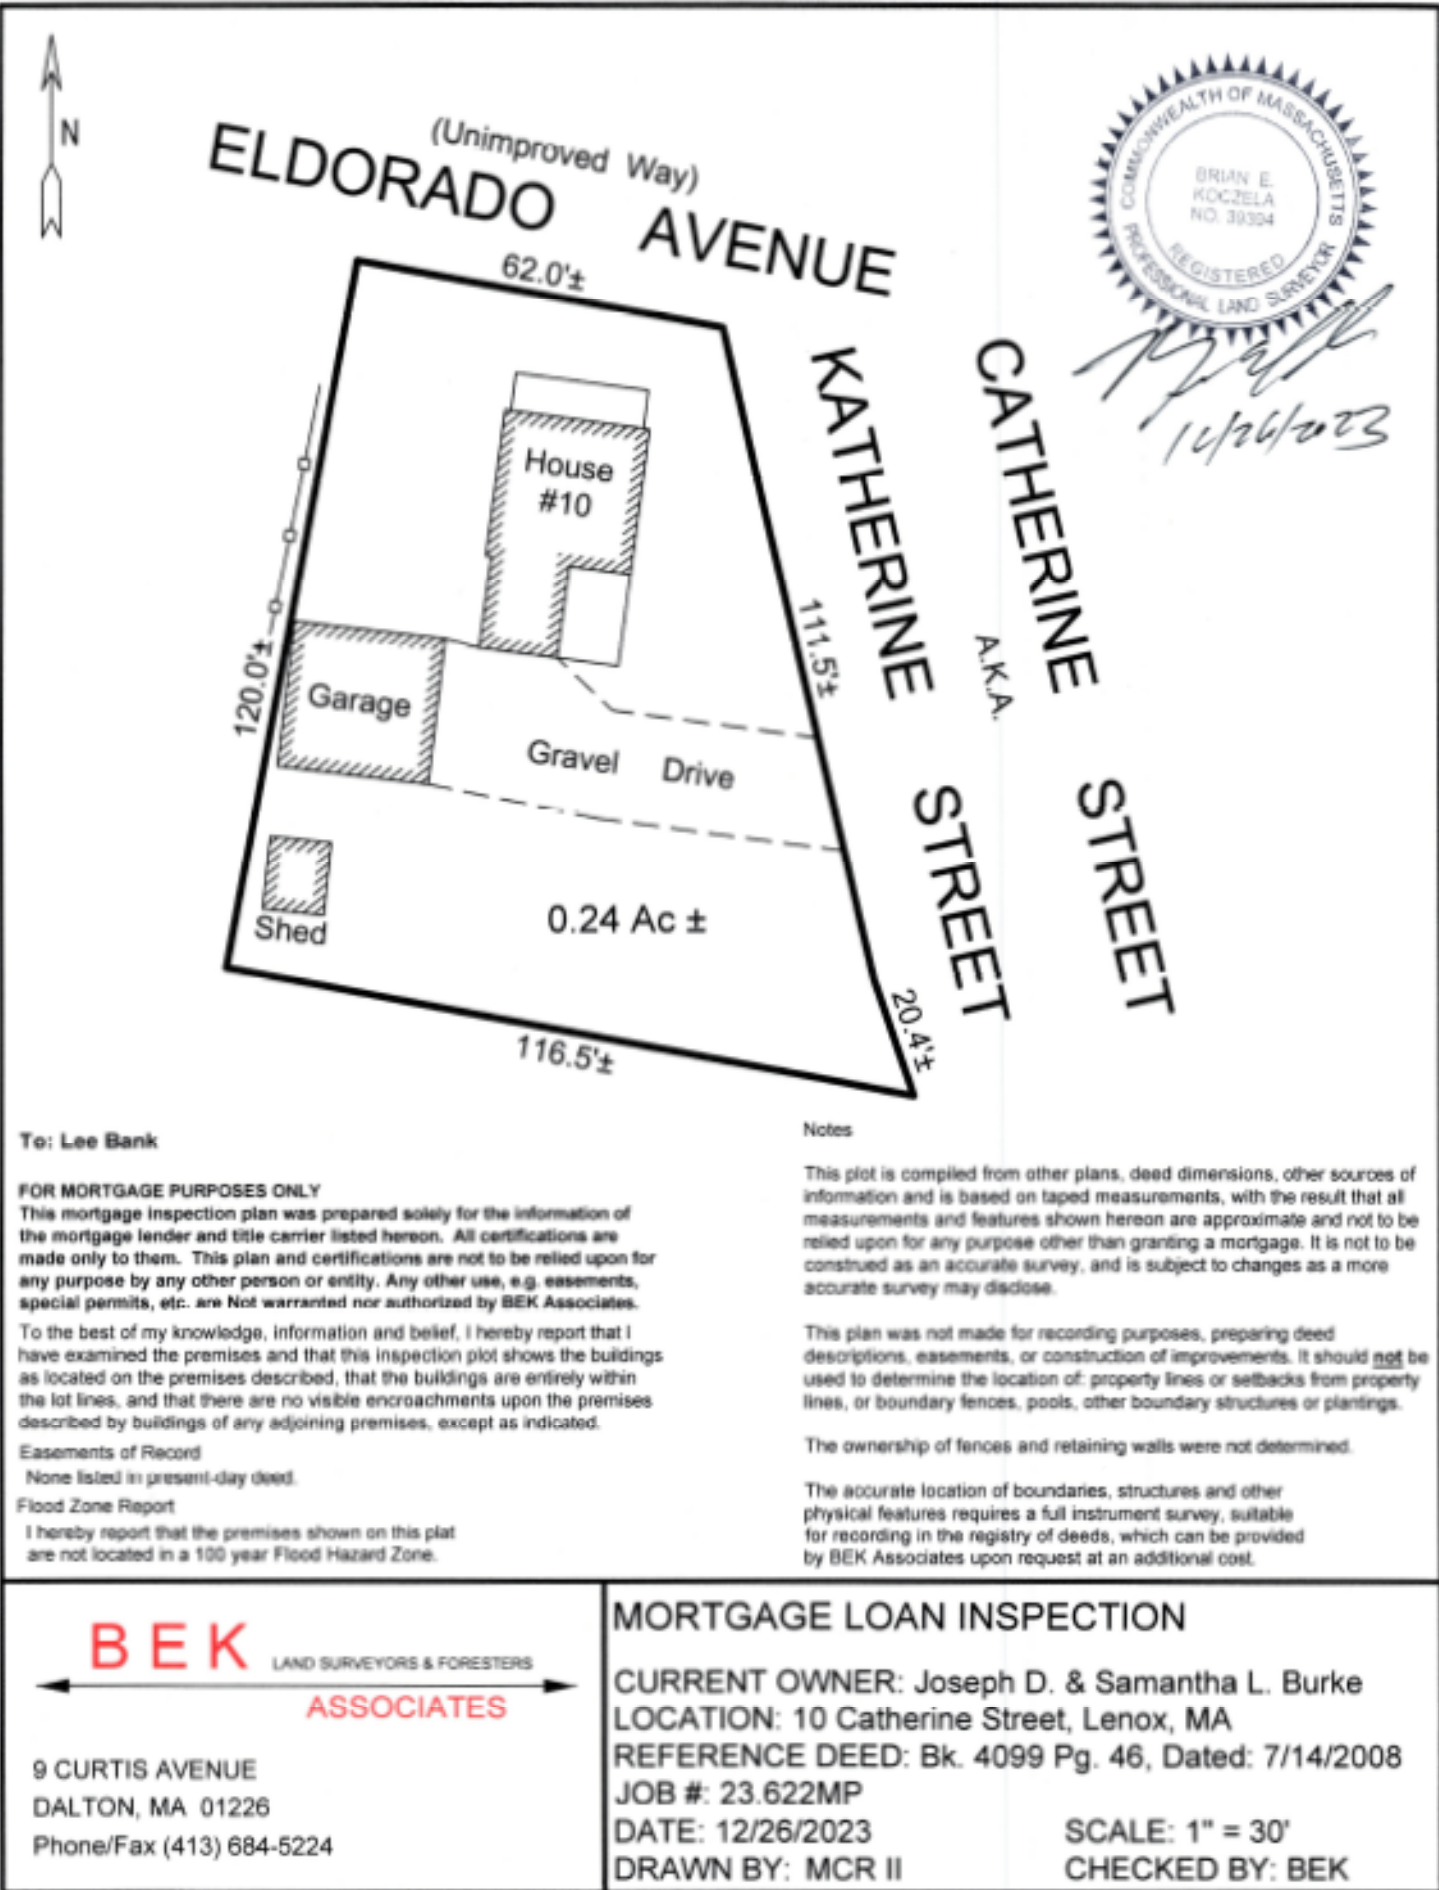


1 Plot Plan 1" = 30"



5 Street View From North East

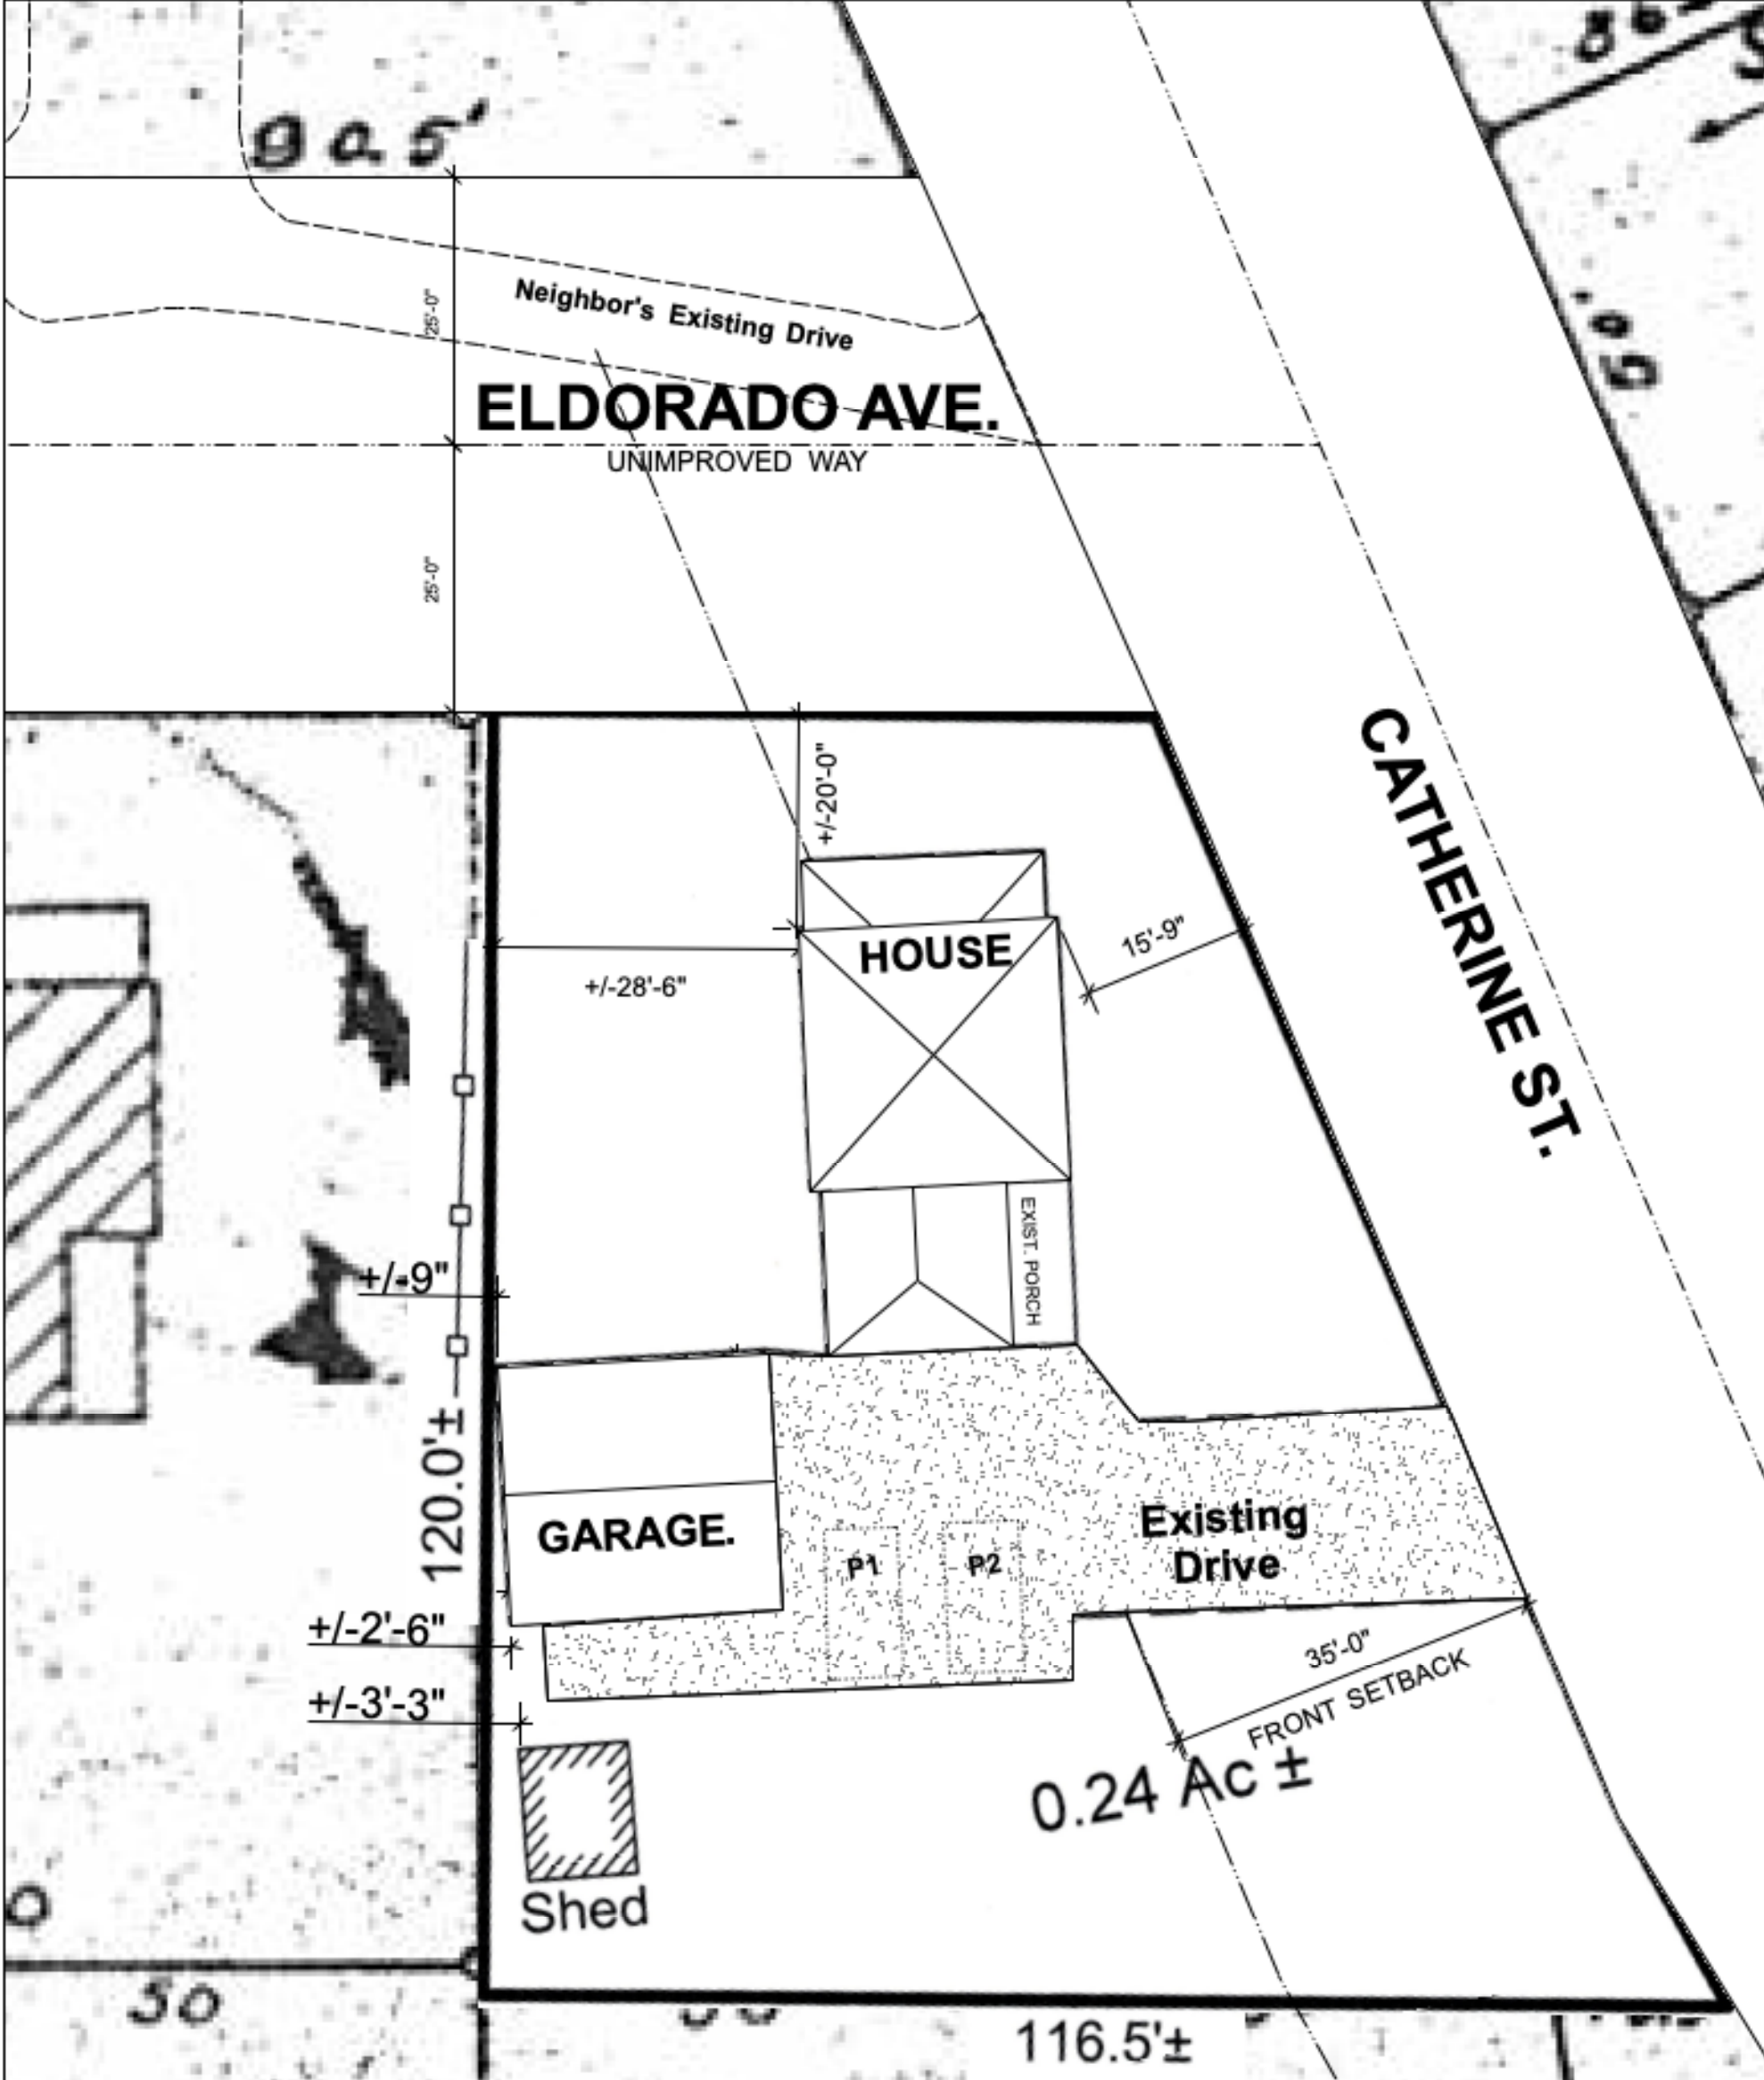

2 EXISTING SITE PLAN 1/16" = 1'-0"

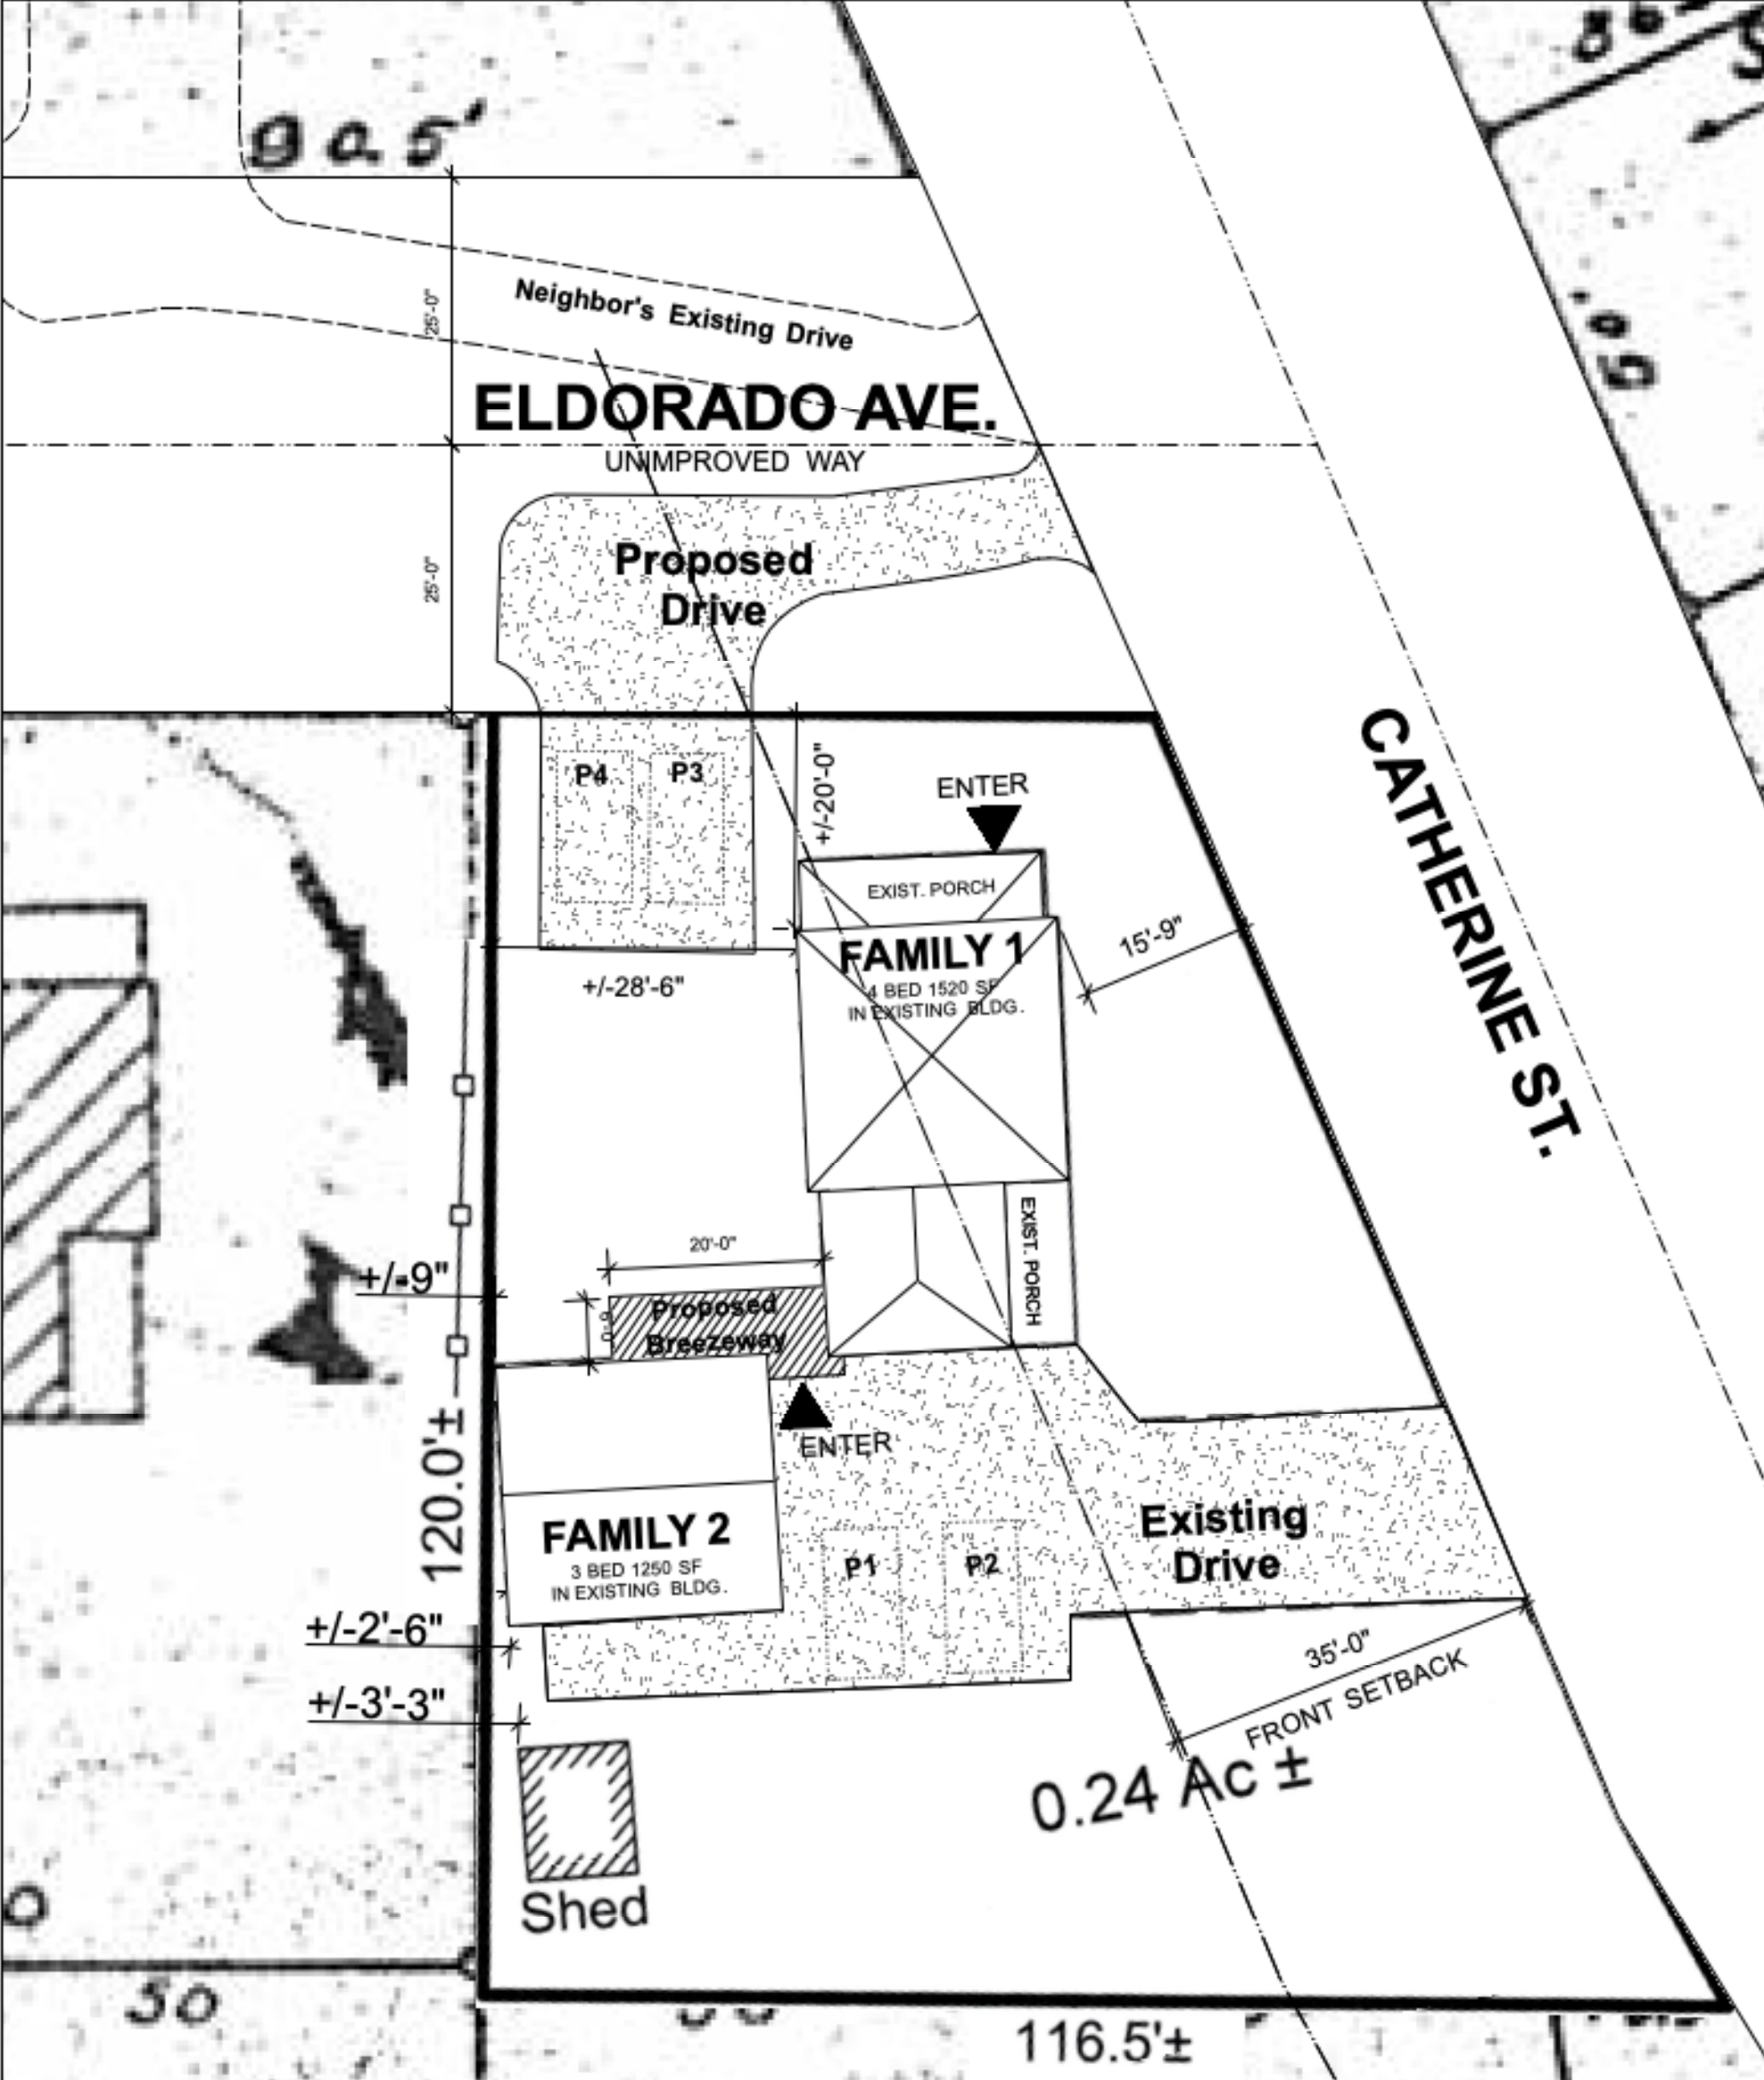

23PROPOSED SITE PLAN 1/16" = 1'-0"



4 Key Plan Not To Scale

SYMBOLS AND NOTES

REVISIONS

PROJECT:
10 CATHERINE STREET
LENOXDALE MA.

JOB NO.: 24-102	DRAWN: JH
DATE: 29 JANUARY 2024	CHECKED:
SCALE: as noted	

TITLE:
SITE PLAN

NOT FOR CONSTRUCTION


SP-1




EXISTING BUILDINGS WITH PROPOSED BREEZEWAY



EXISTING BUILDINGS

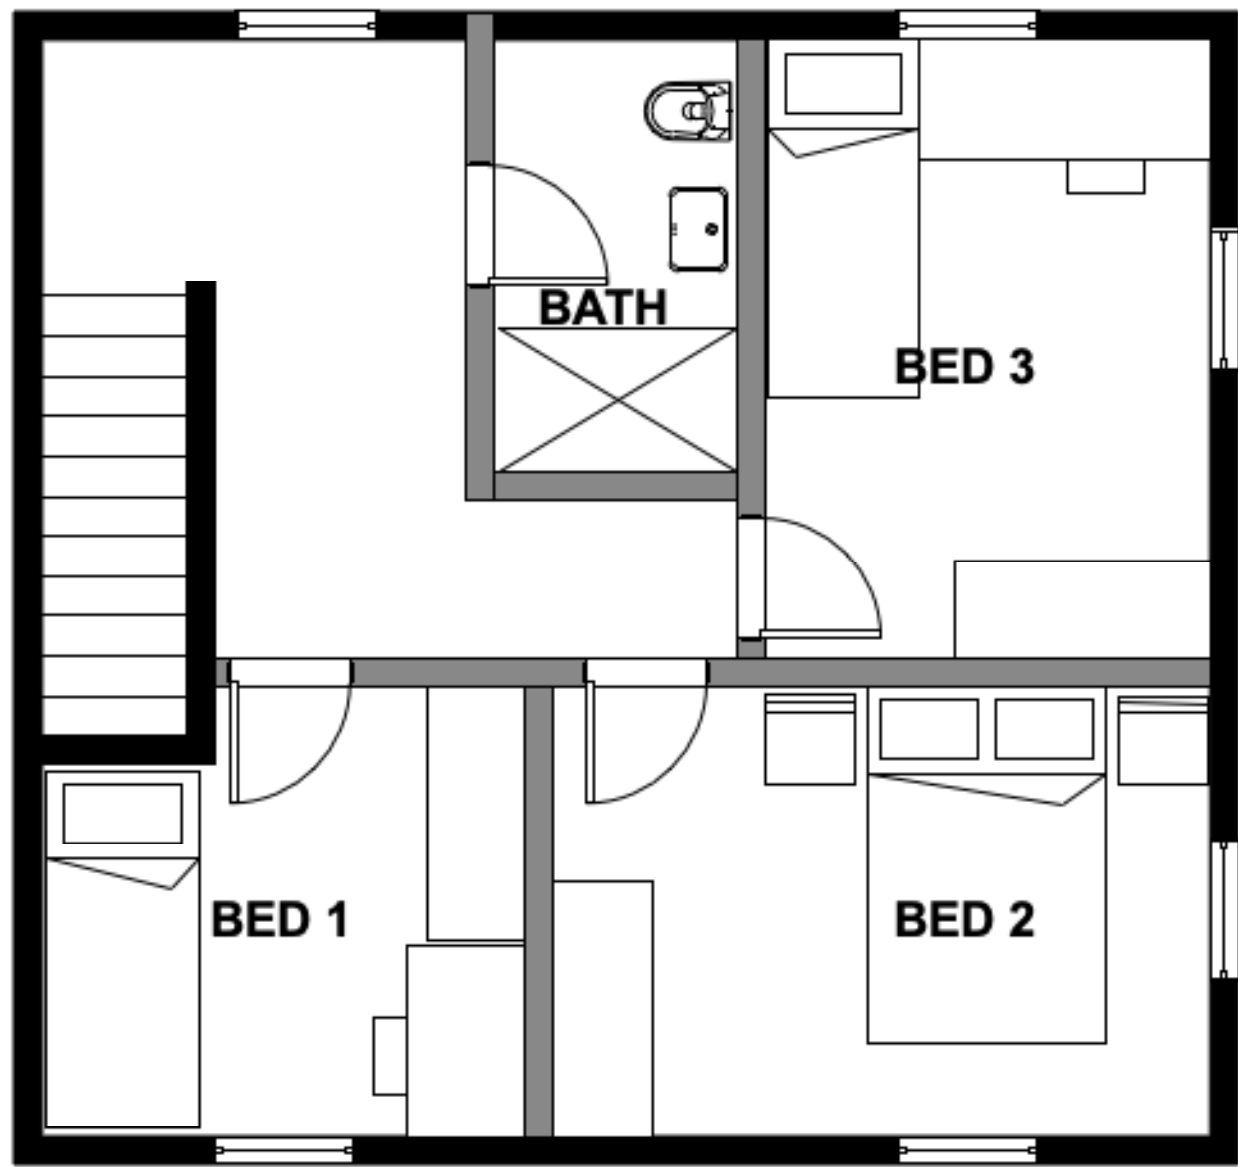

PROPOSED SECOND FLOOR PLAN UNIT 2 1/4"=1'-0"

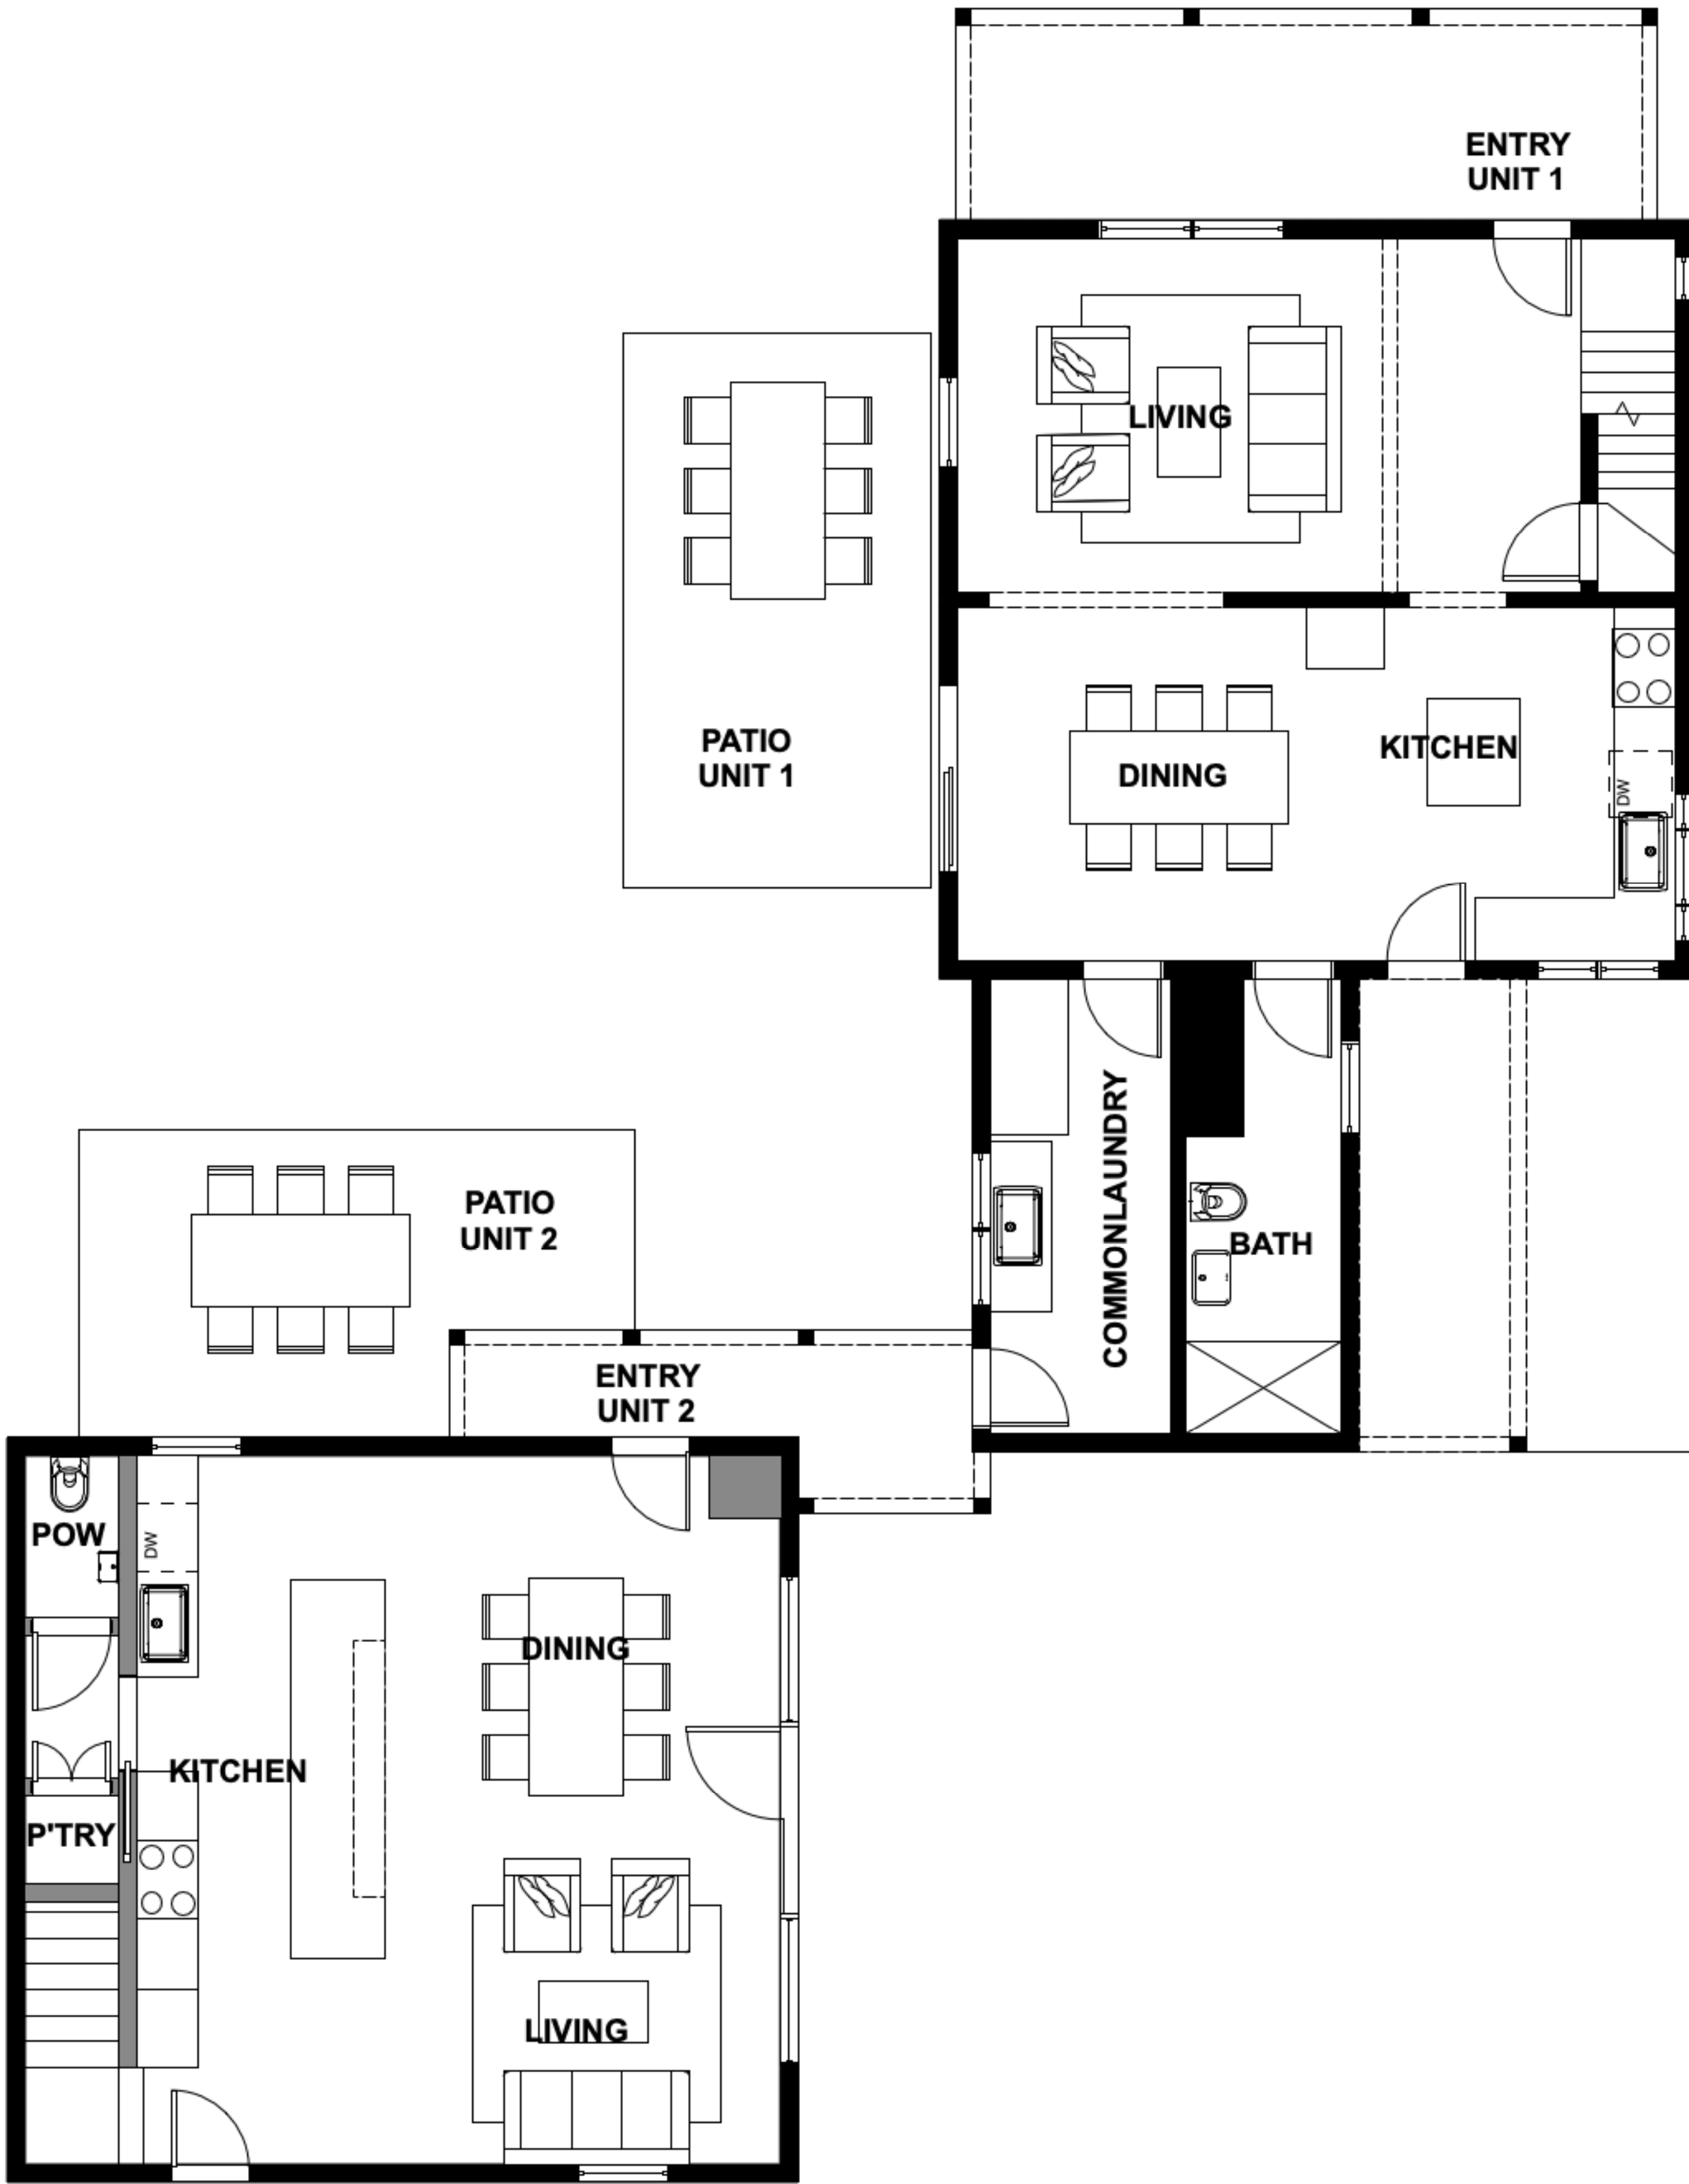

PROPOSED FIRST FLOOR UNITS 1 & 2

1/4"=1'-0"

SYMBOLS AND NOTES

REVISIONS

PROJECT:
10 CATHERINE STREET
LENOXDALE MA.

JOB NO.:
24-102
DATE:
29 JANUARY 2024
SCALE:
as noted

DRAWN:
JH
CHECKED:

TITLE:
FLOOR PLAN

NOT FOR
CONSTRUCTION

SP-2