

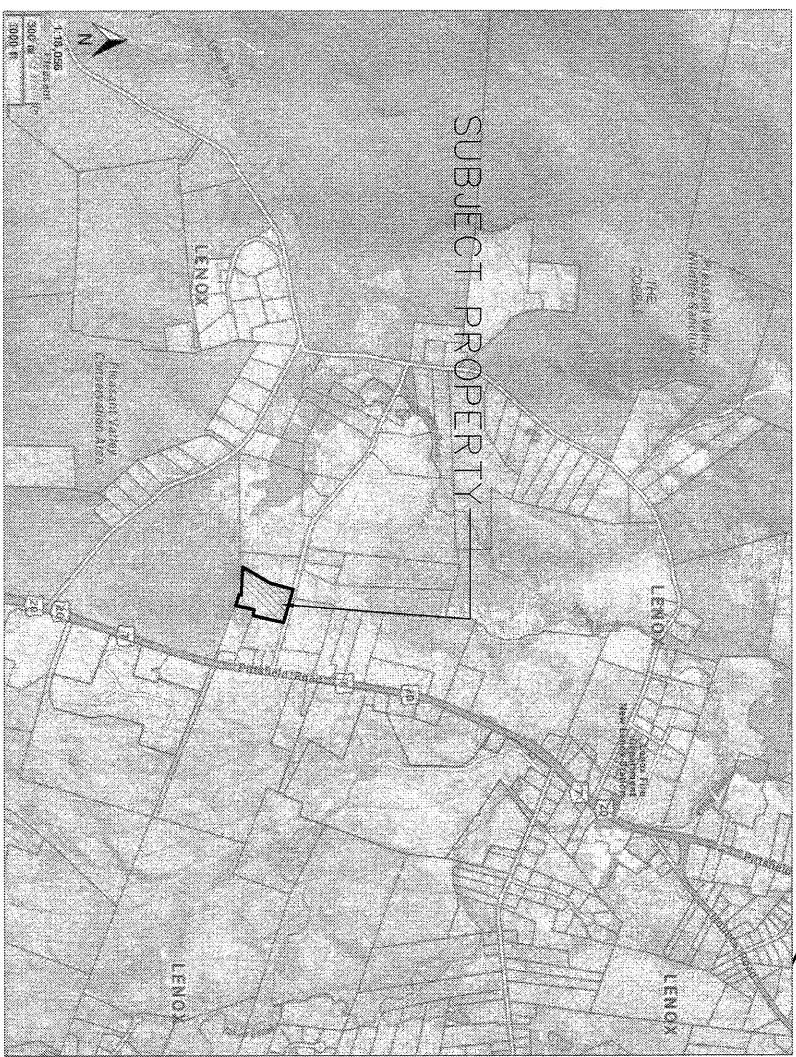


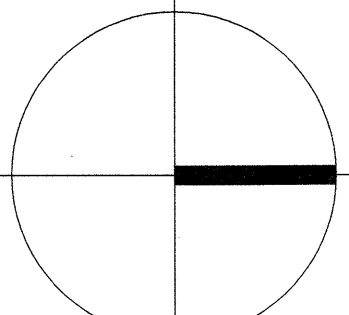

SITE LOCUS

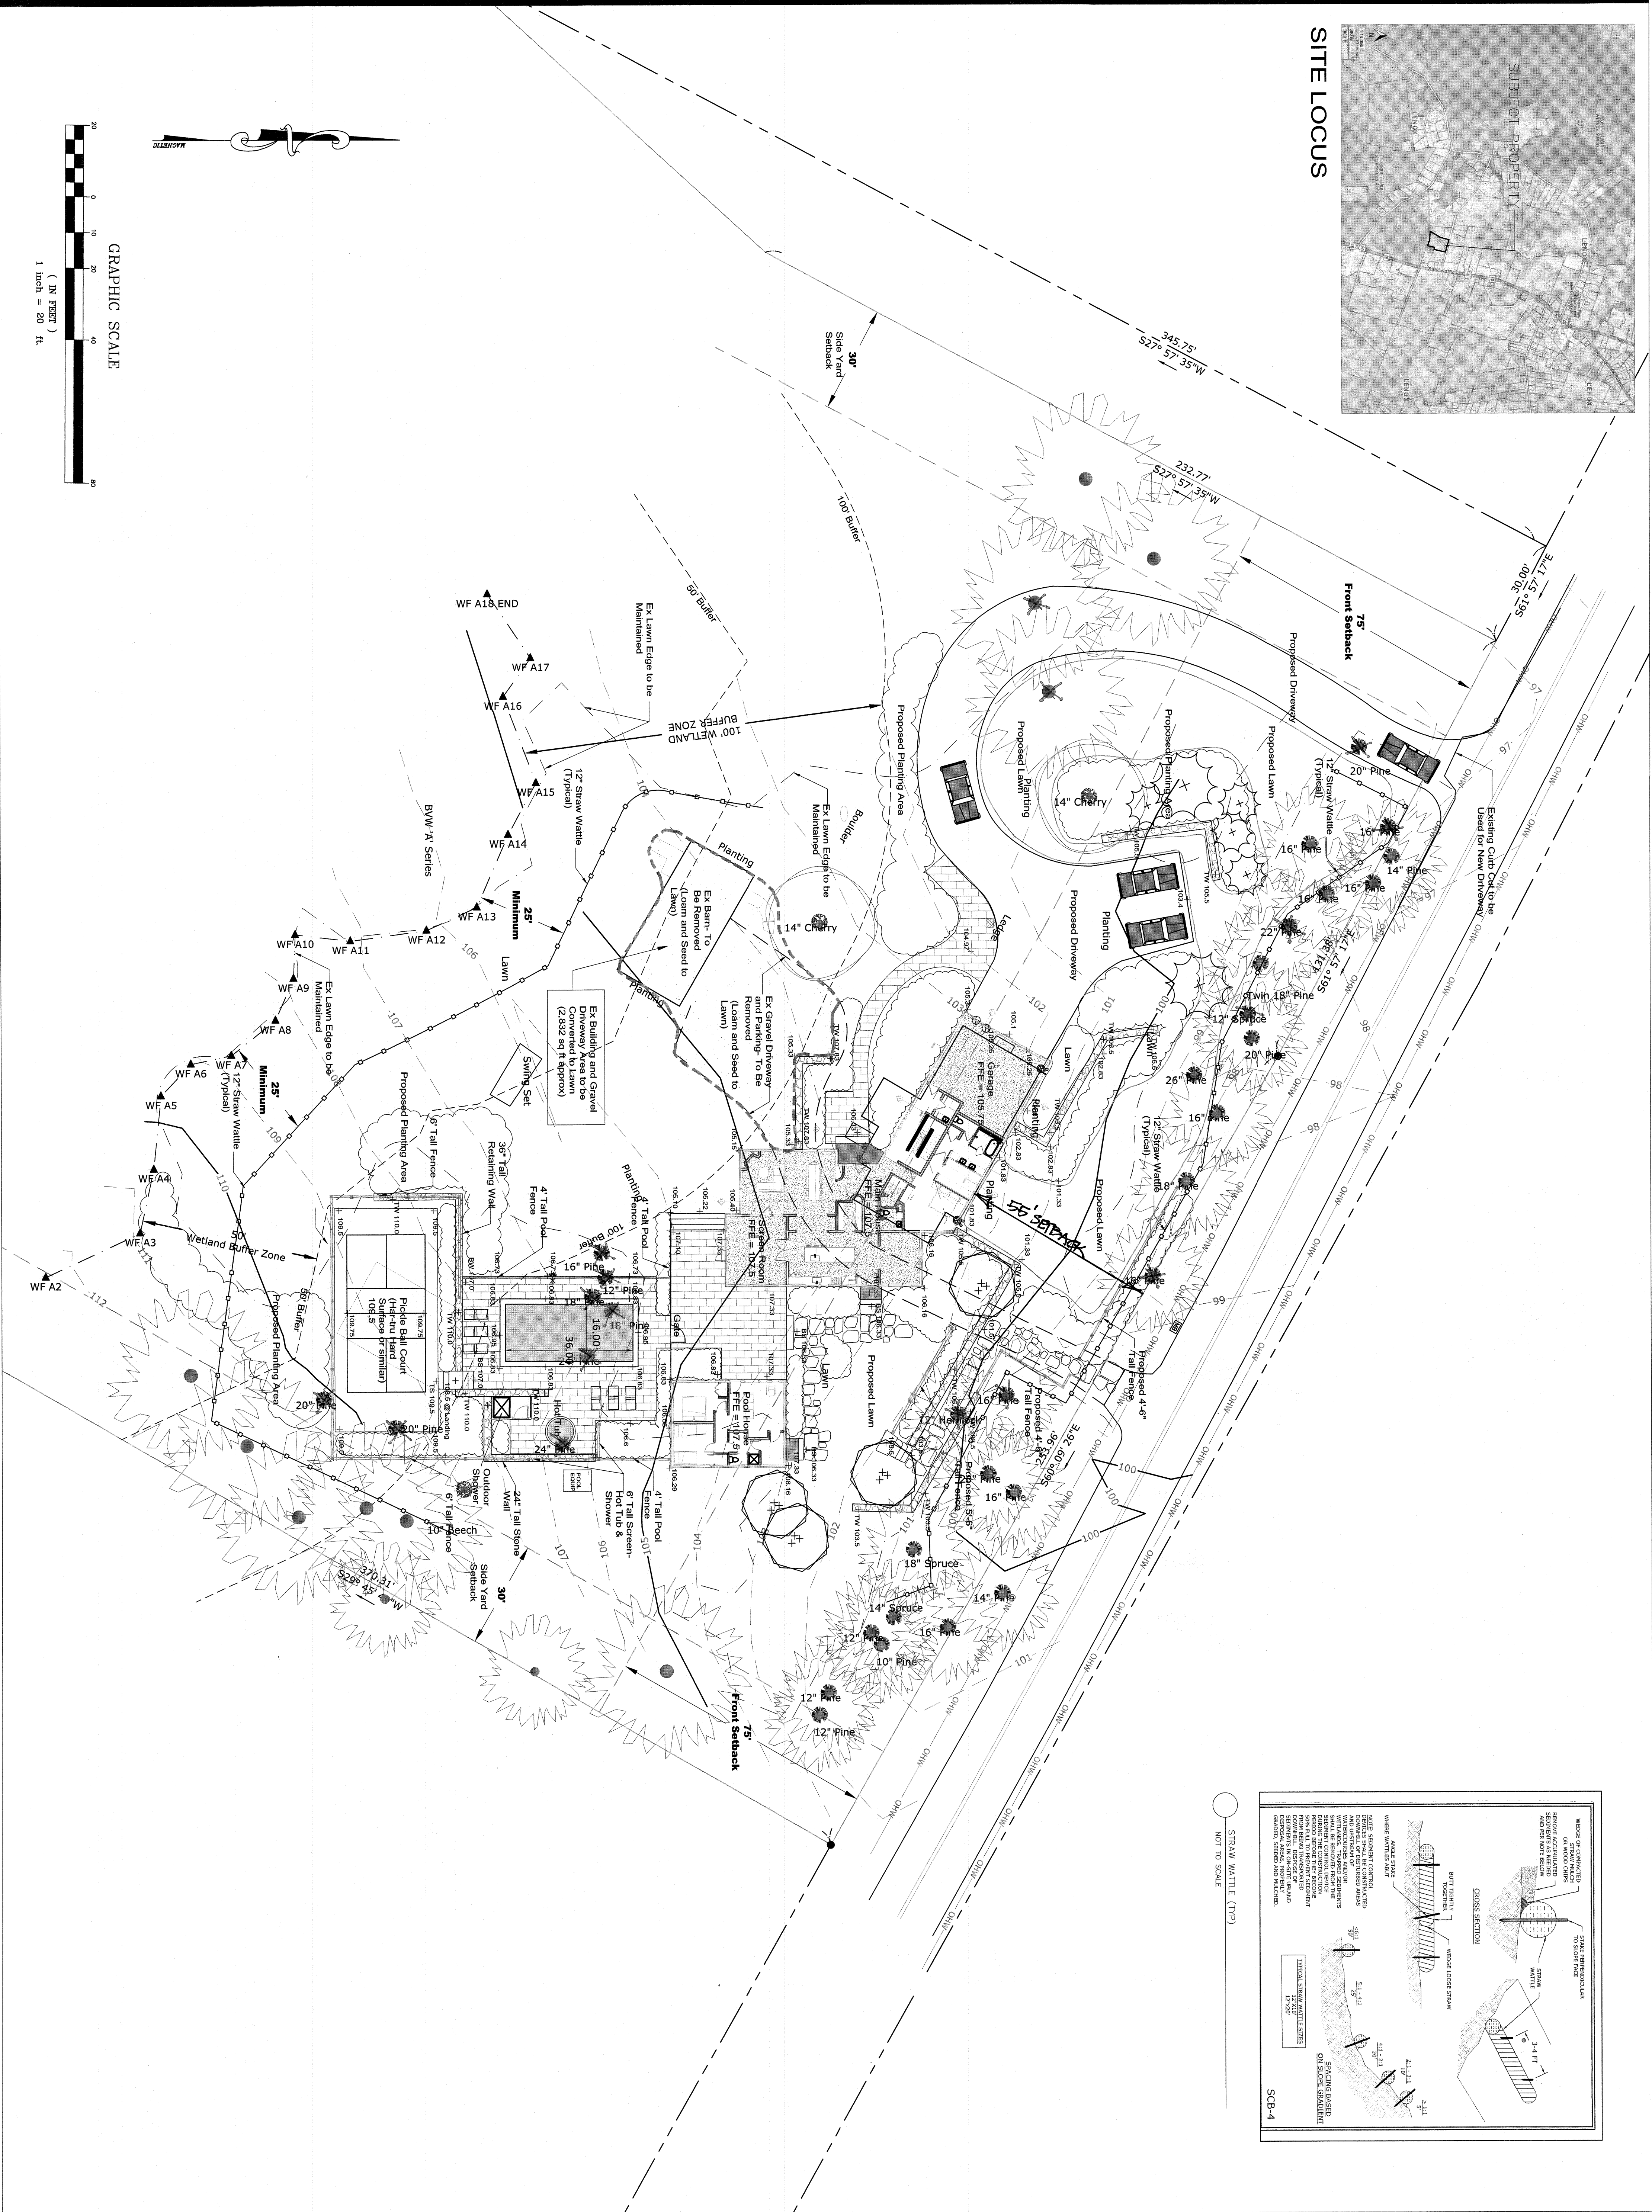

**Walter
Cudnohufsky
Associates**
*Landscape Architects/
Planners*

**Box 489, 455 Bug Hill Road
Ashfield, MA 01330**

PHONE: 413-628-4600
FAX: 413-628-0117
E-MAIL: wcala@wcala.com
WEB SITE: www.wcala.com

Project Architect:
CLARK GREEN + BEK
ARCHITECTURE DESIGN

Great Barrington, MA 01230
PHONE: +1 413-528-5180
EMAIL: INFO@CLARKANDGREEN


Civil Engineer:

FORESIGHT LAND SERVICES, INC.
1496 W Housatonic St,
Pittsfield, MA 01201

info@foresightland.com

F:413-499-3307

info@foresightland.com

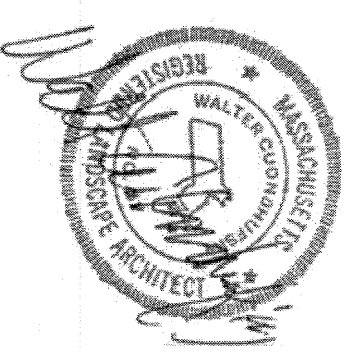

© COPYRIGHT 2023

No.	Description	Date
	SUBMIT-ZBA REVIEW	08/01/7

Date = 08/01/2023

SCALE:
1"=20'-0"

Ezrapour Residence
23 Lime Kiln Road
Lenox, MA

SITE PLAN

11.0