
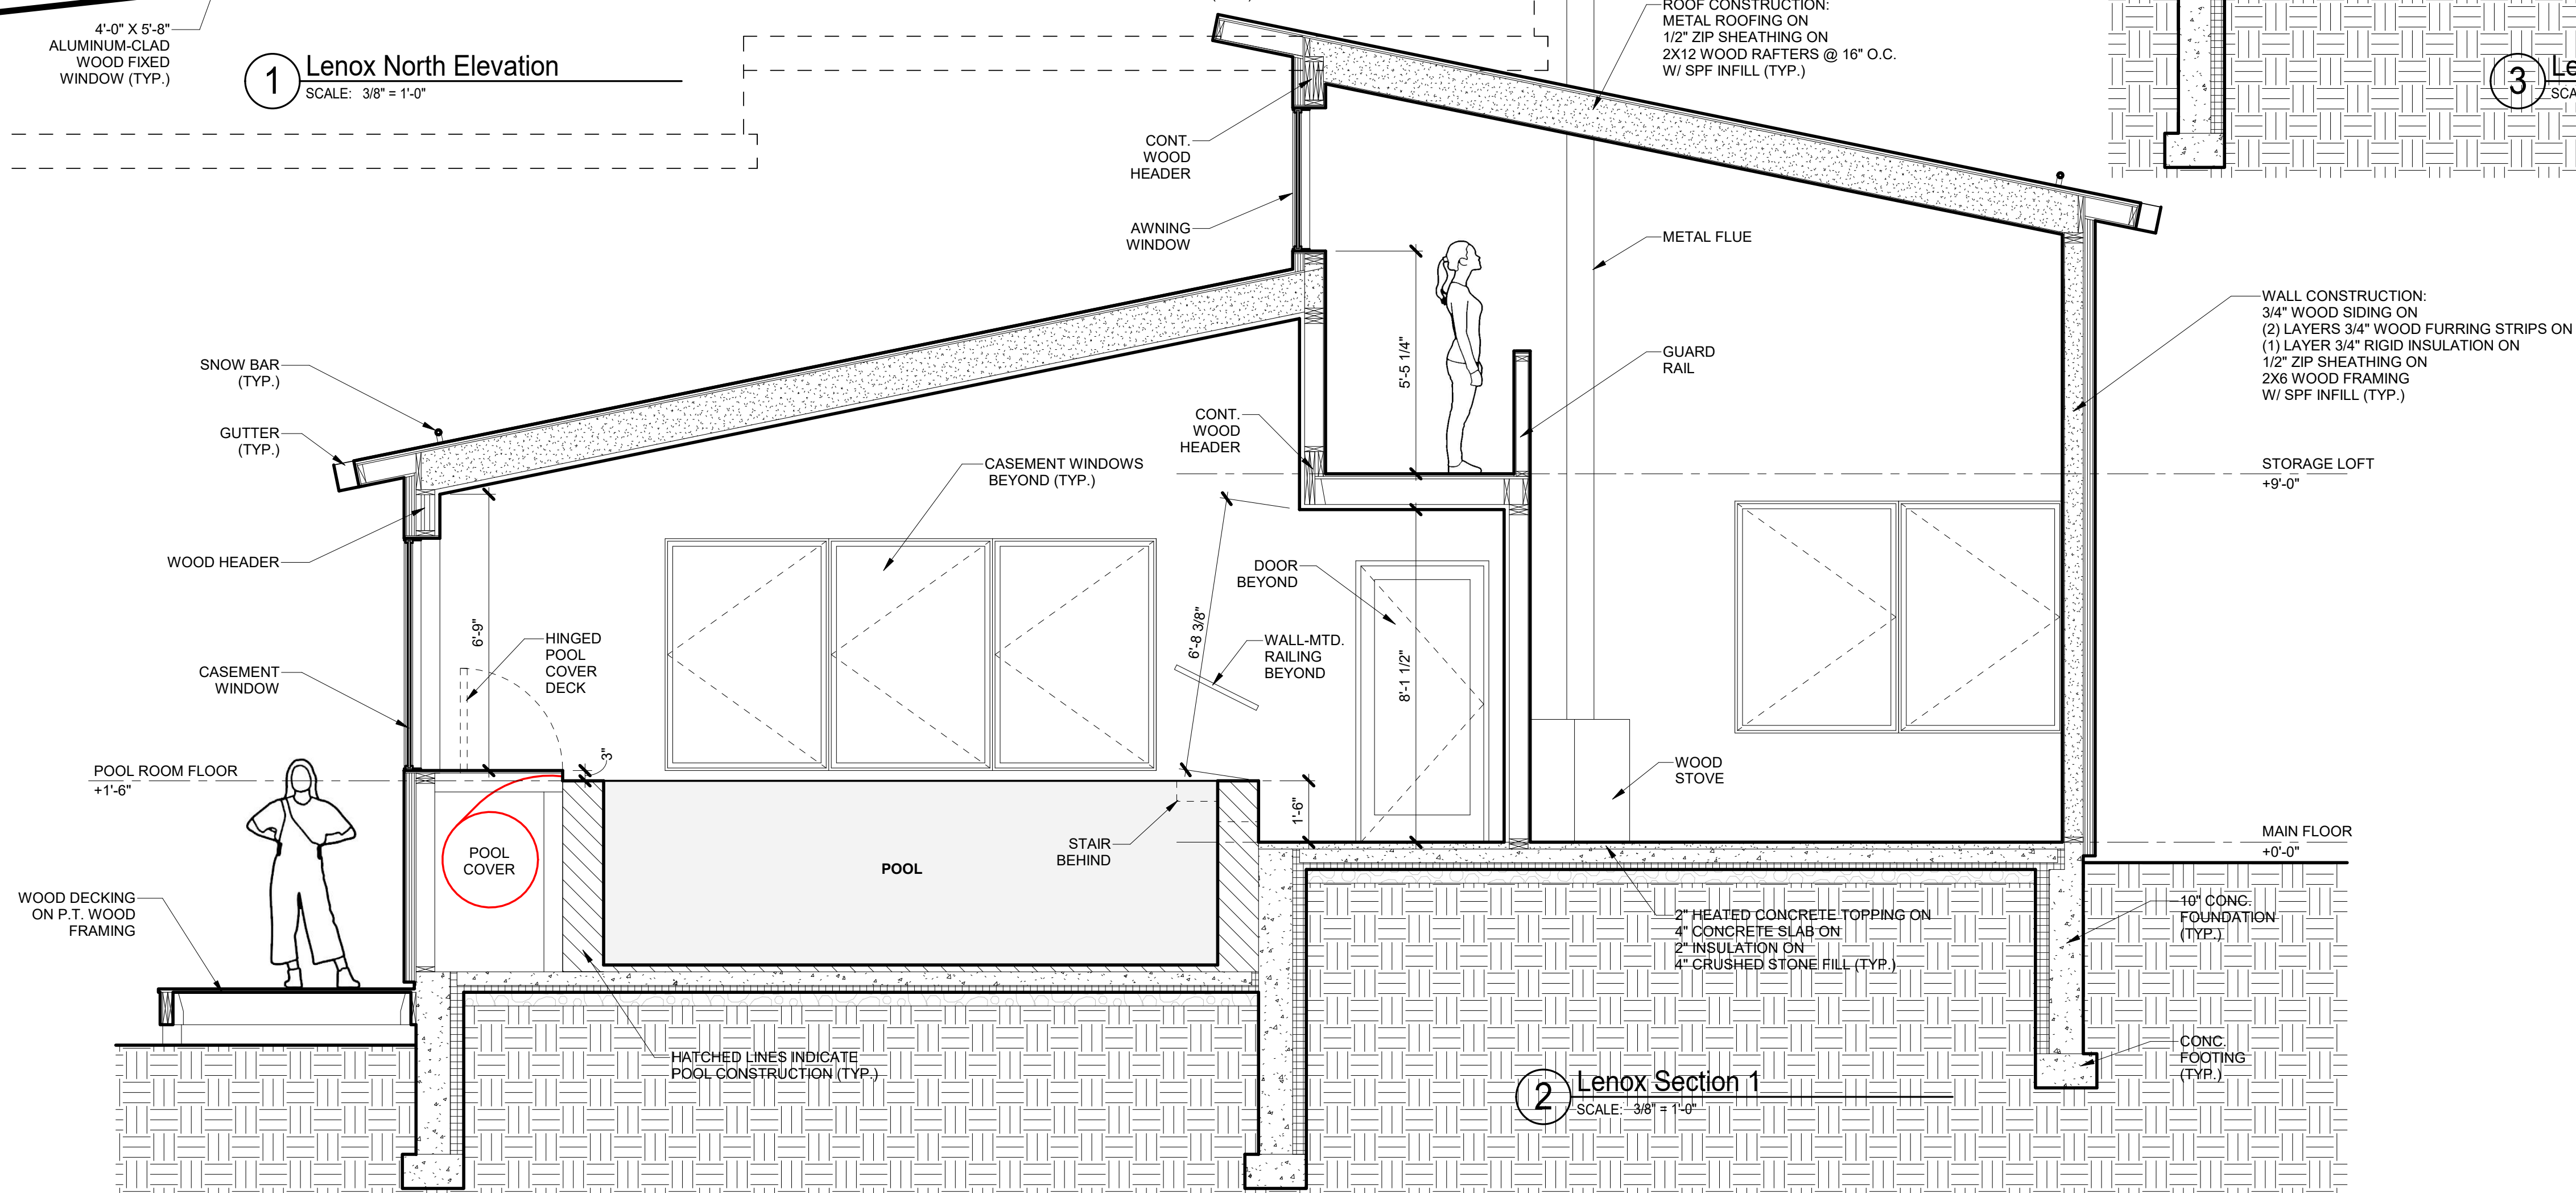
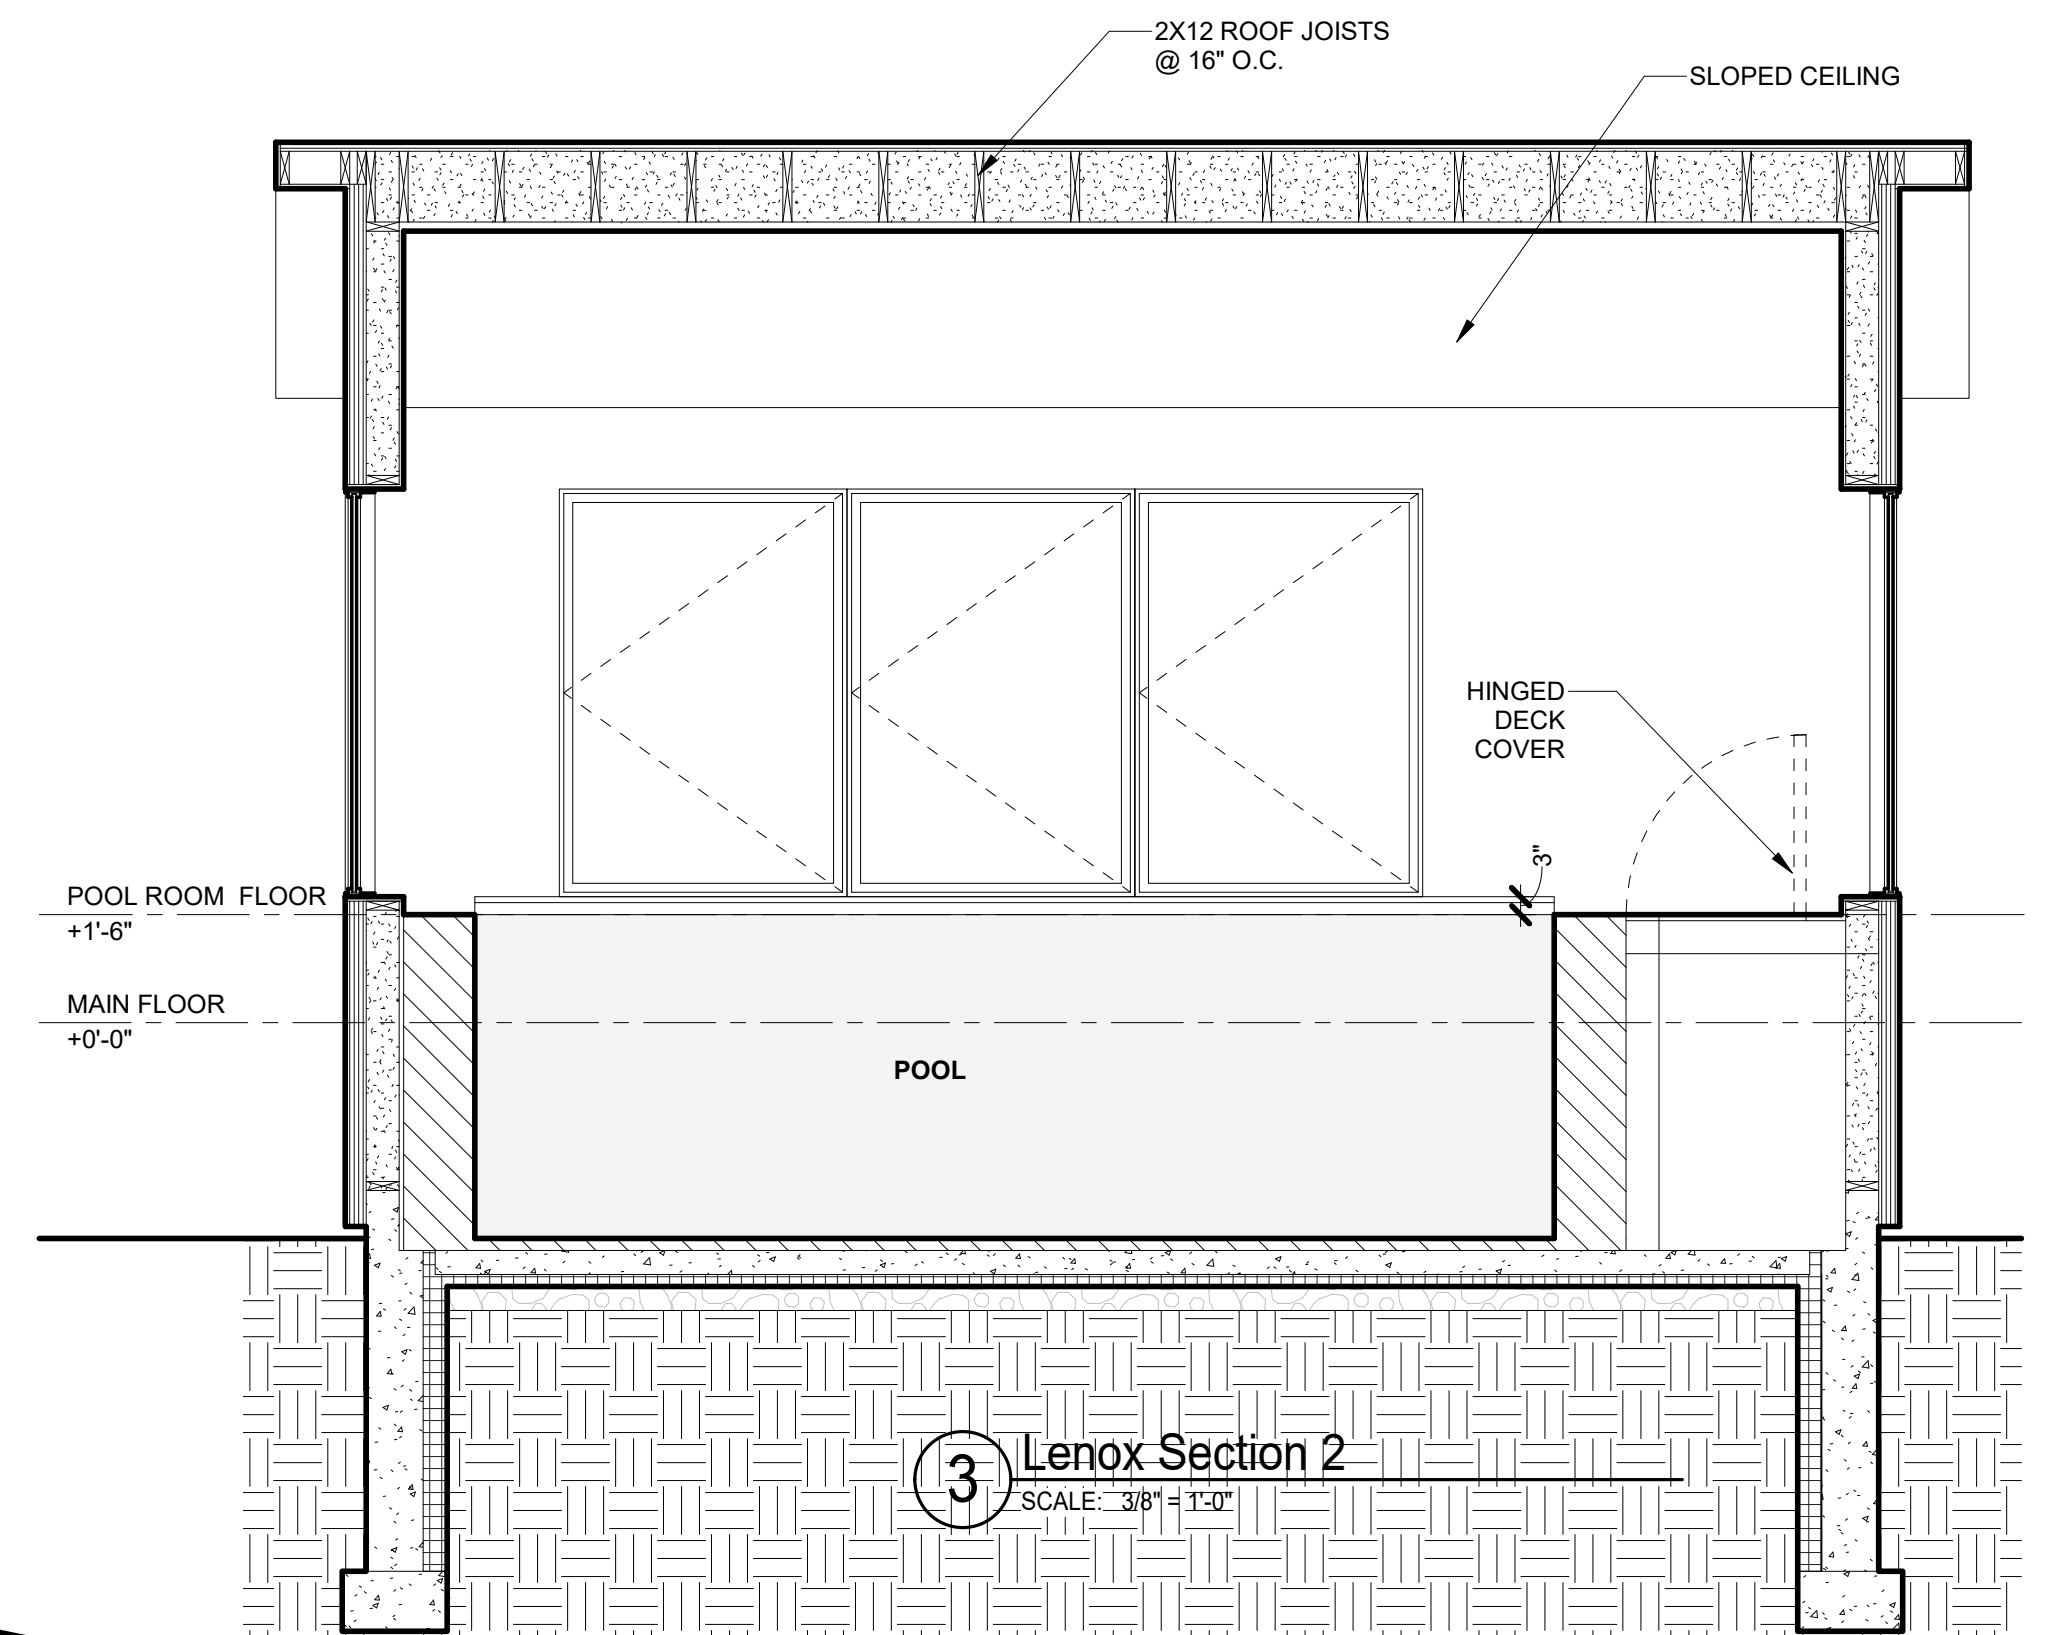


Lenox Poolhouse

Floor Plans

Project number HANK009
Date 07.01.23

L1

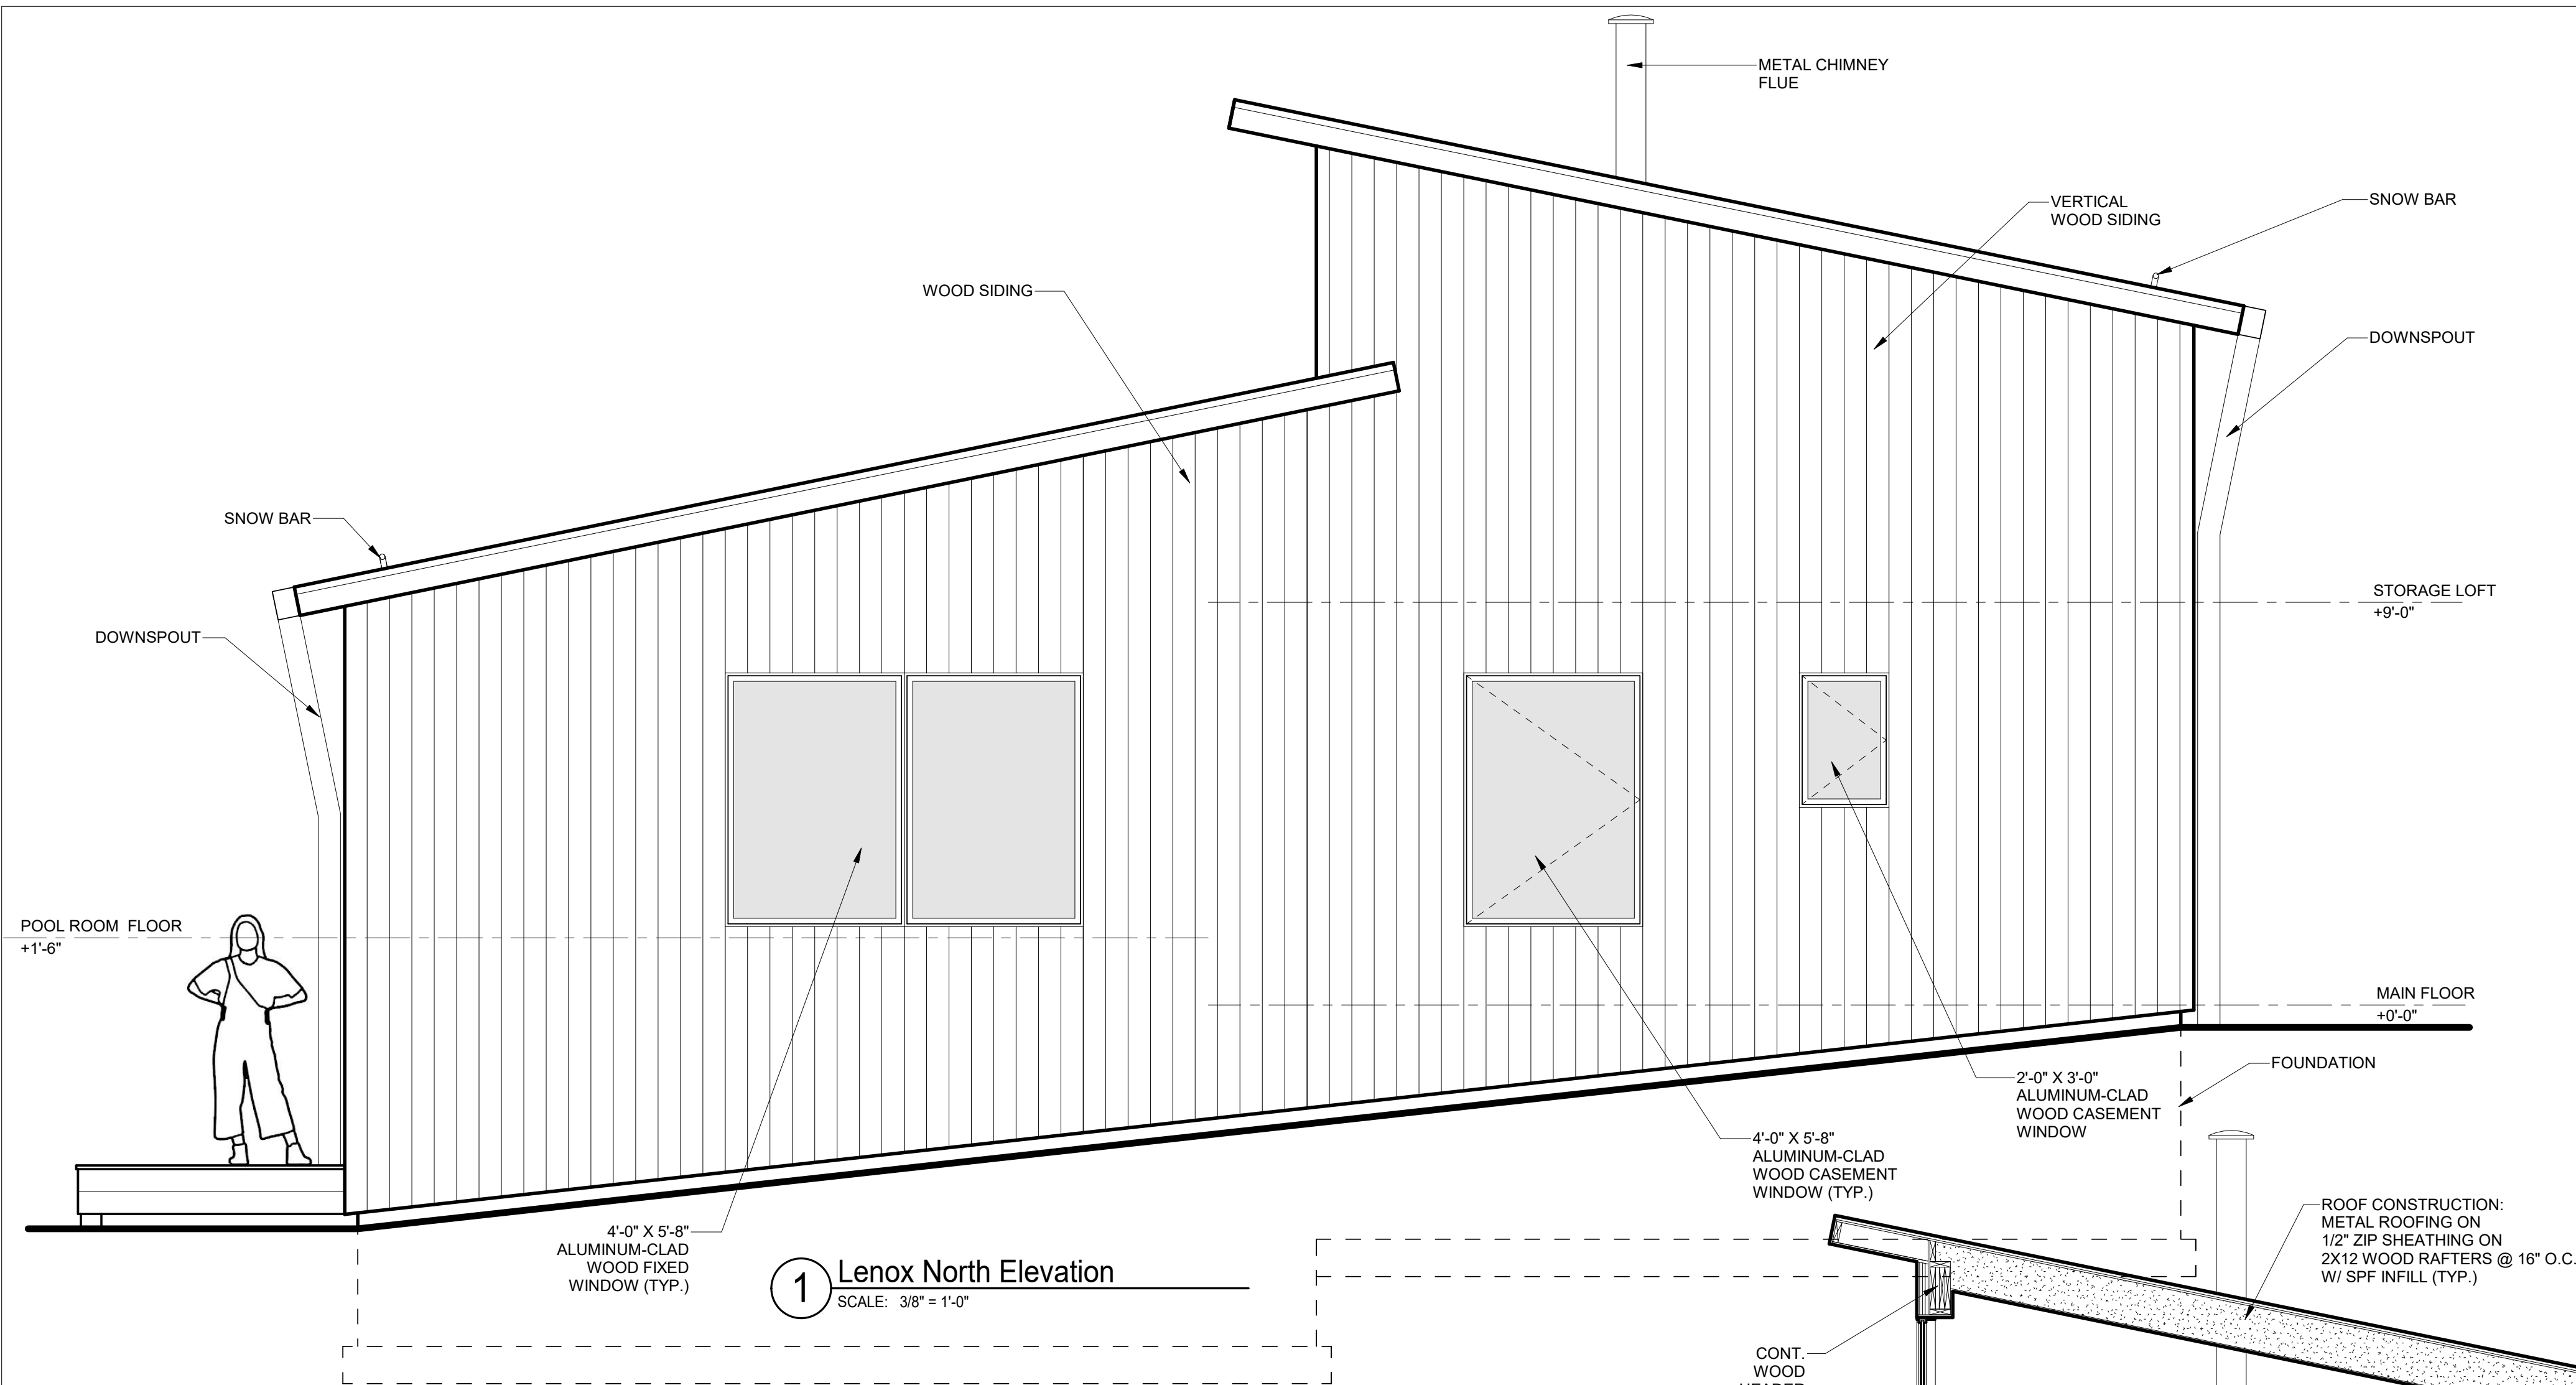


Lenox Poolhouse


Sections/Elevations

Project number HANK009
Date 07.01.23


L2

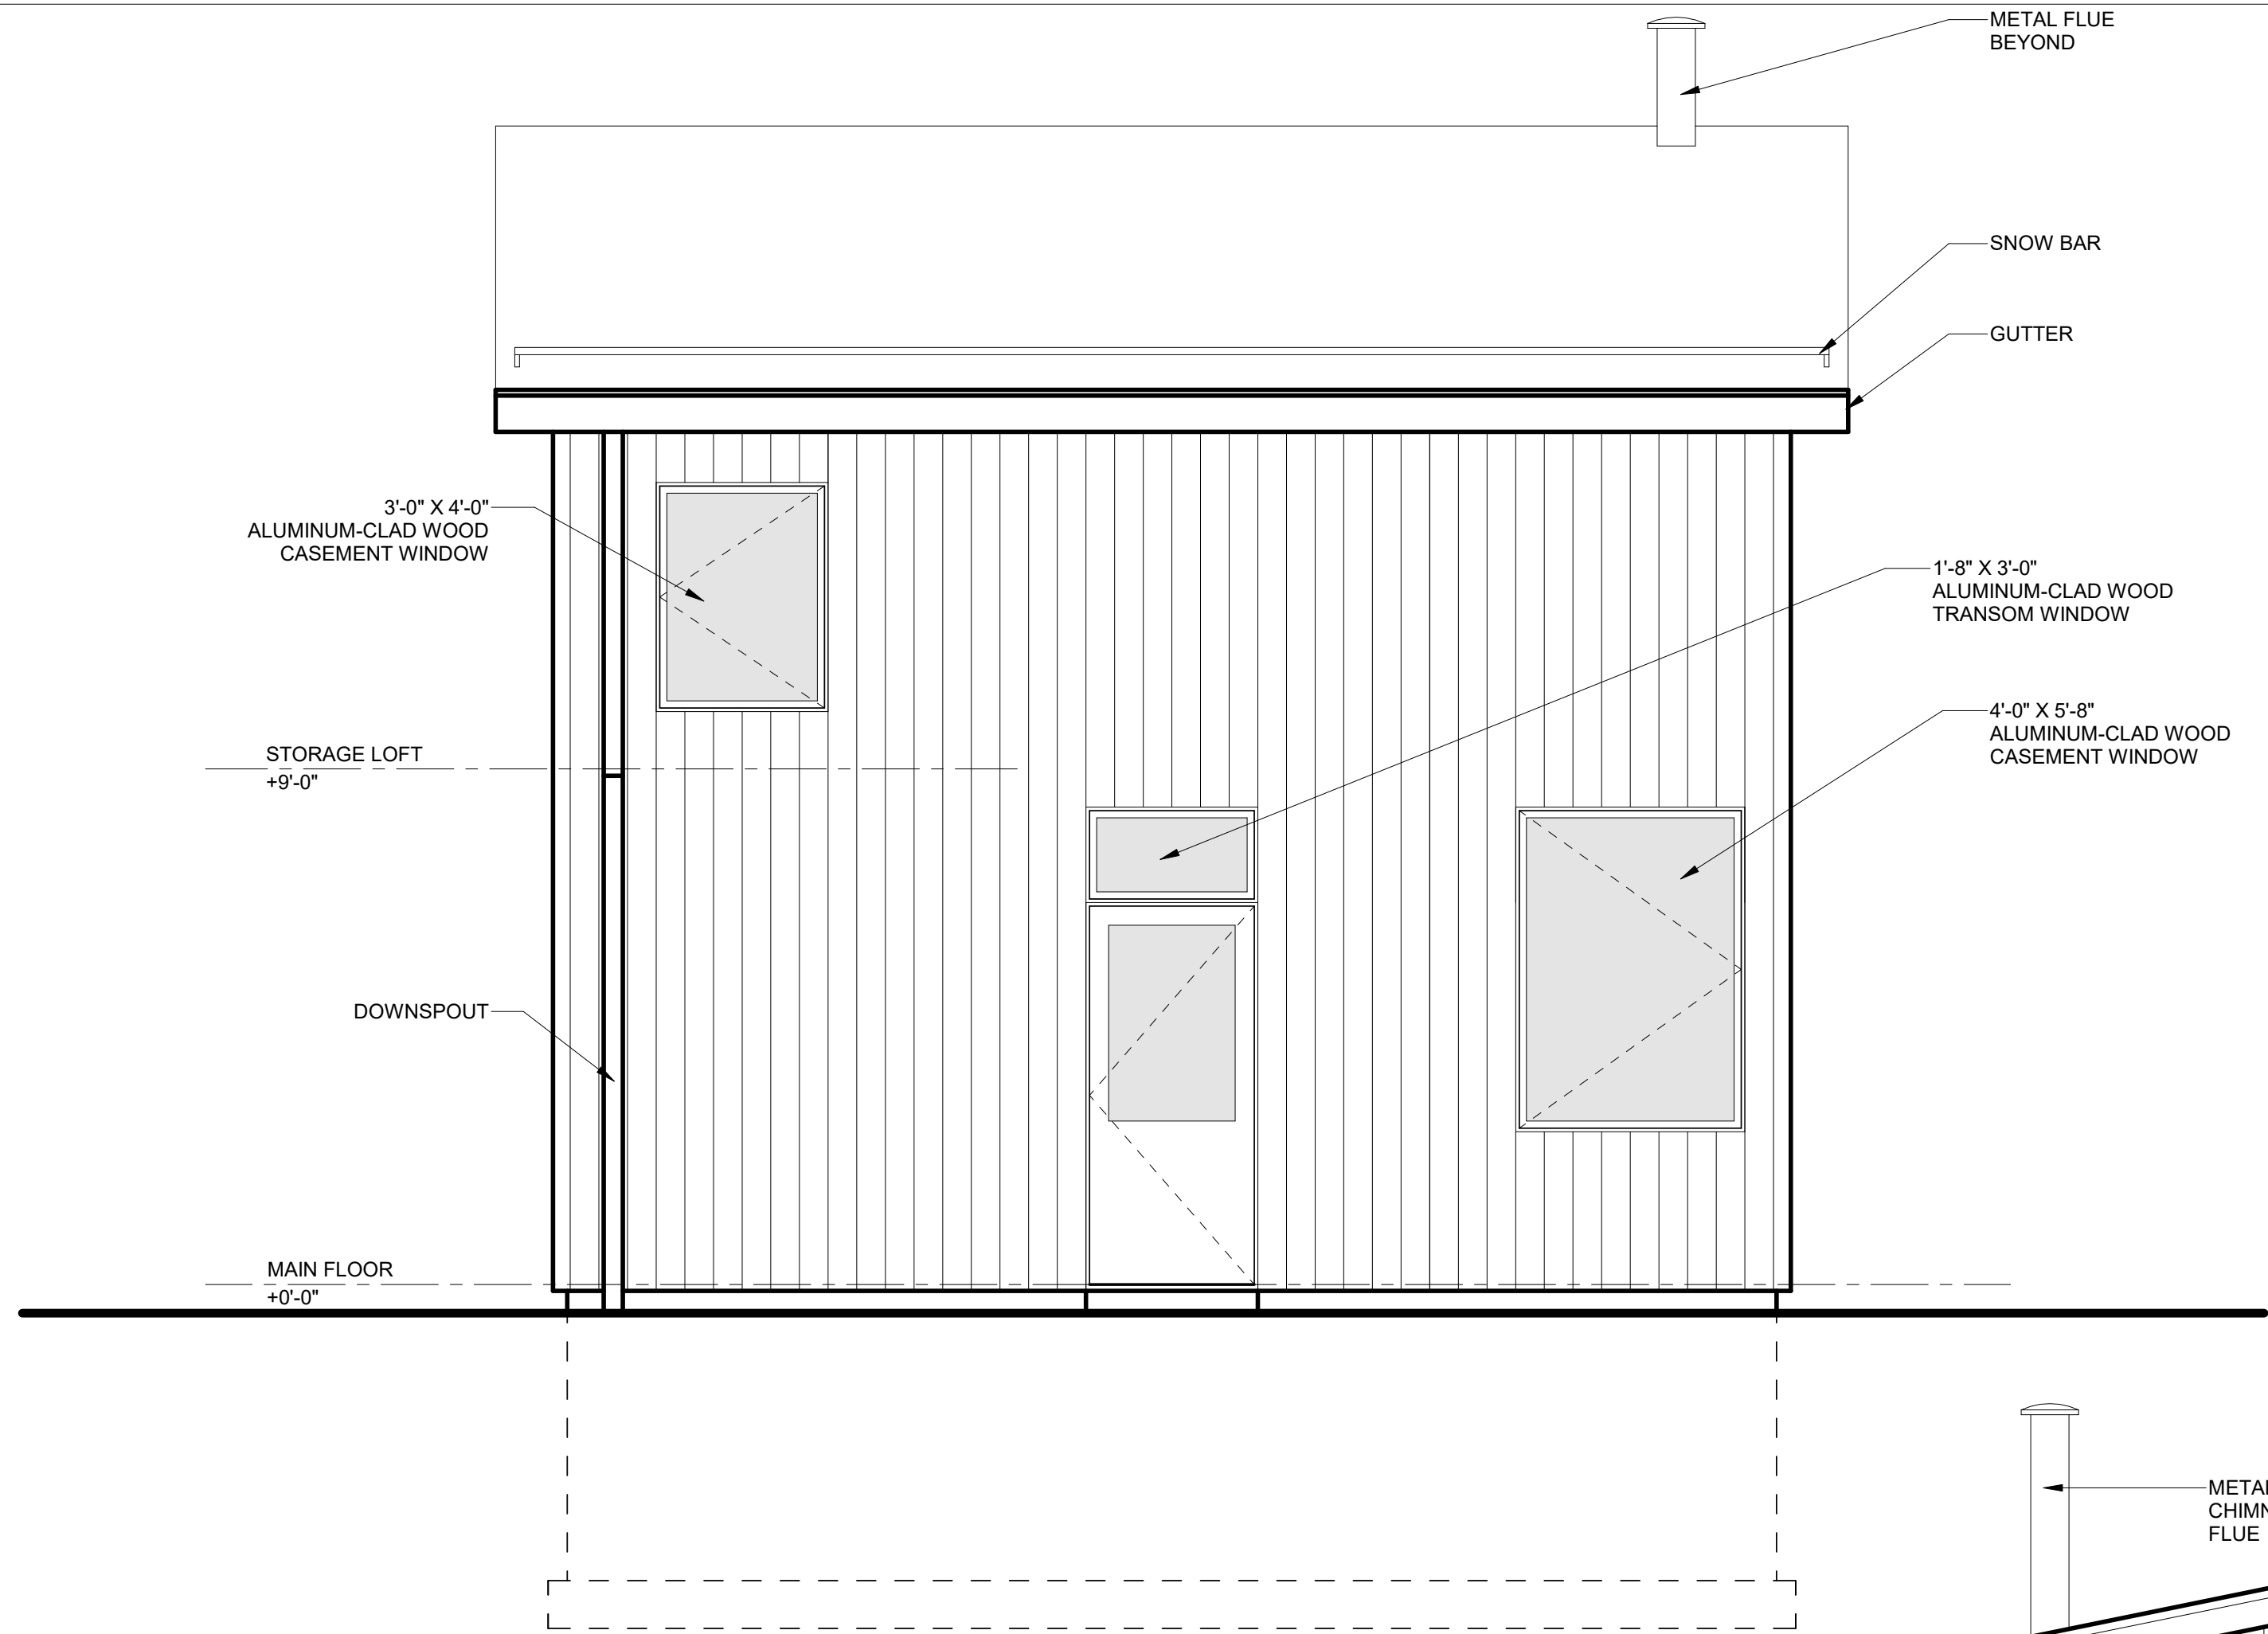


3 Lenox West Elevation
SCALE: 3/8" = 1'-0"

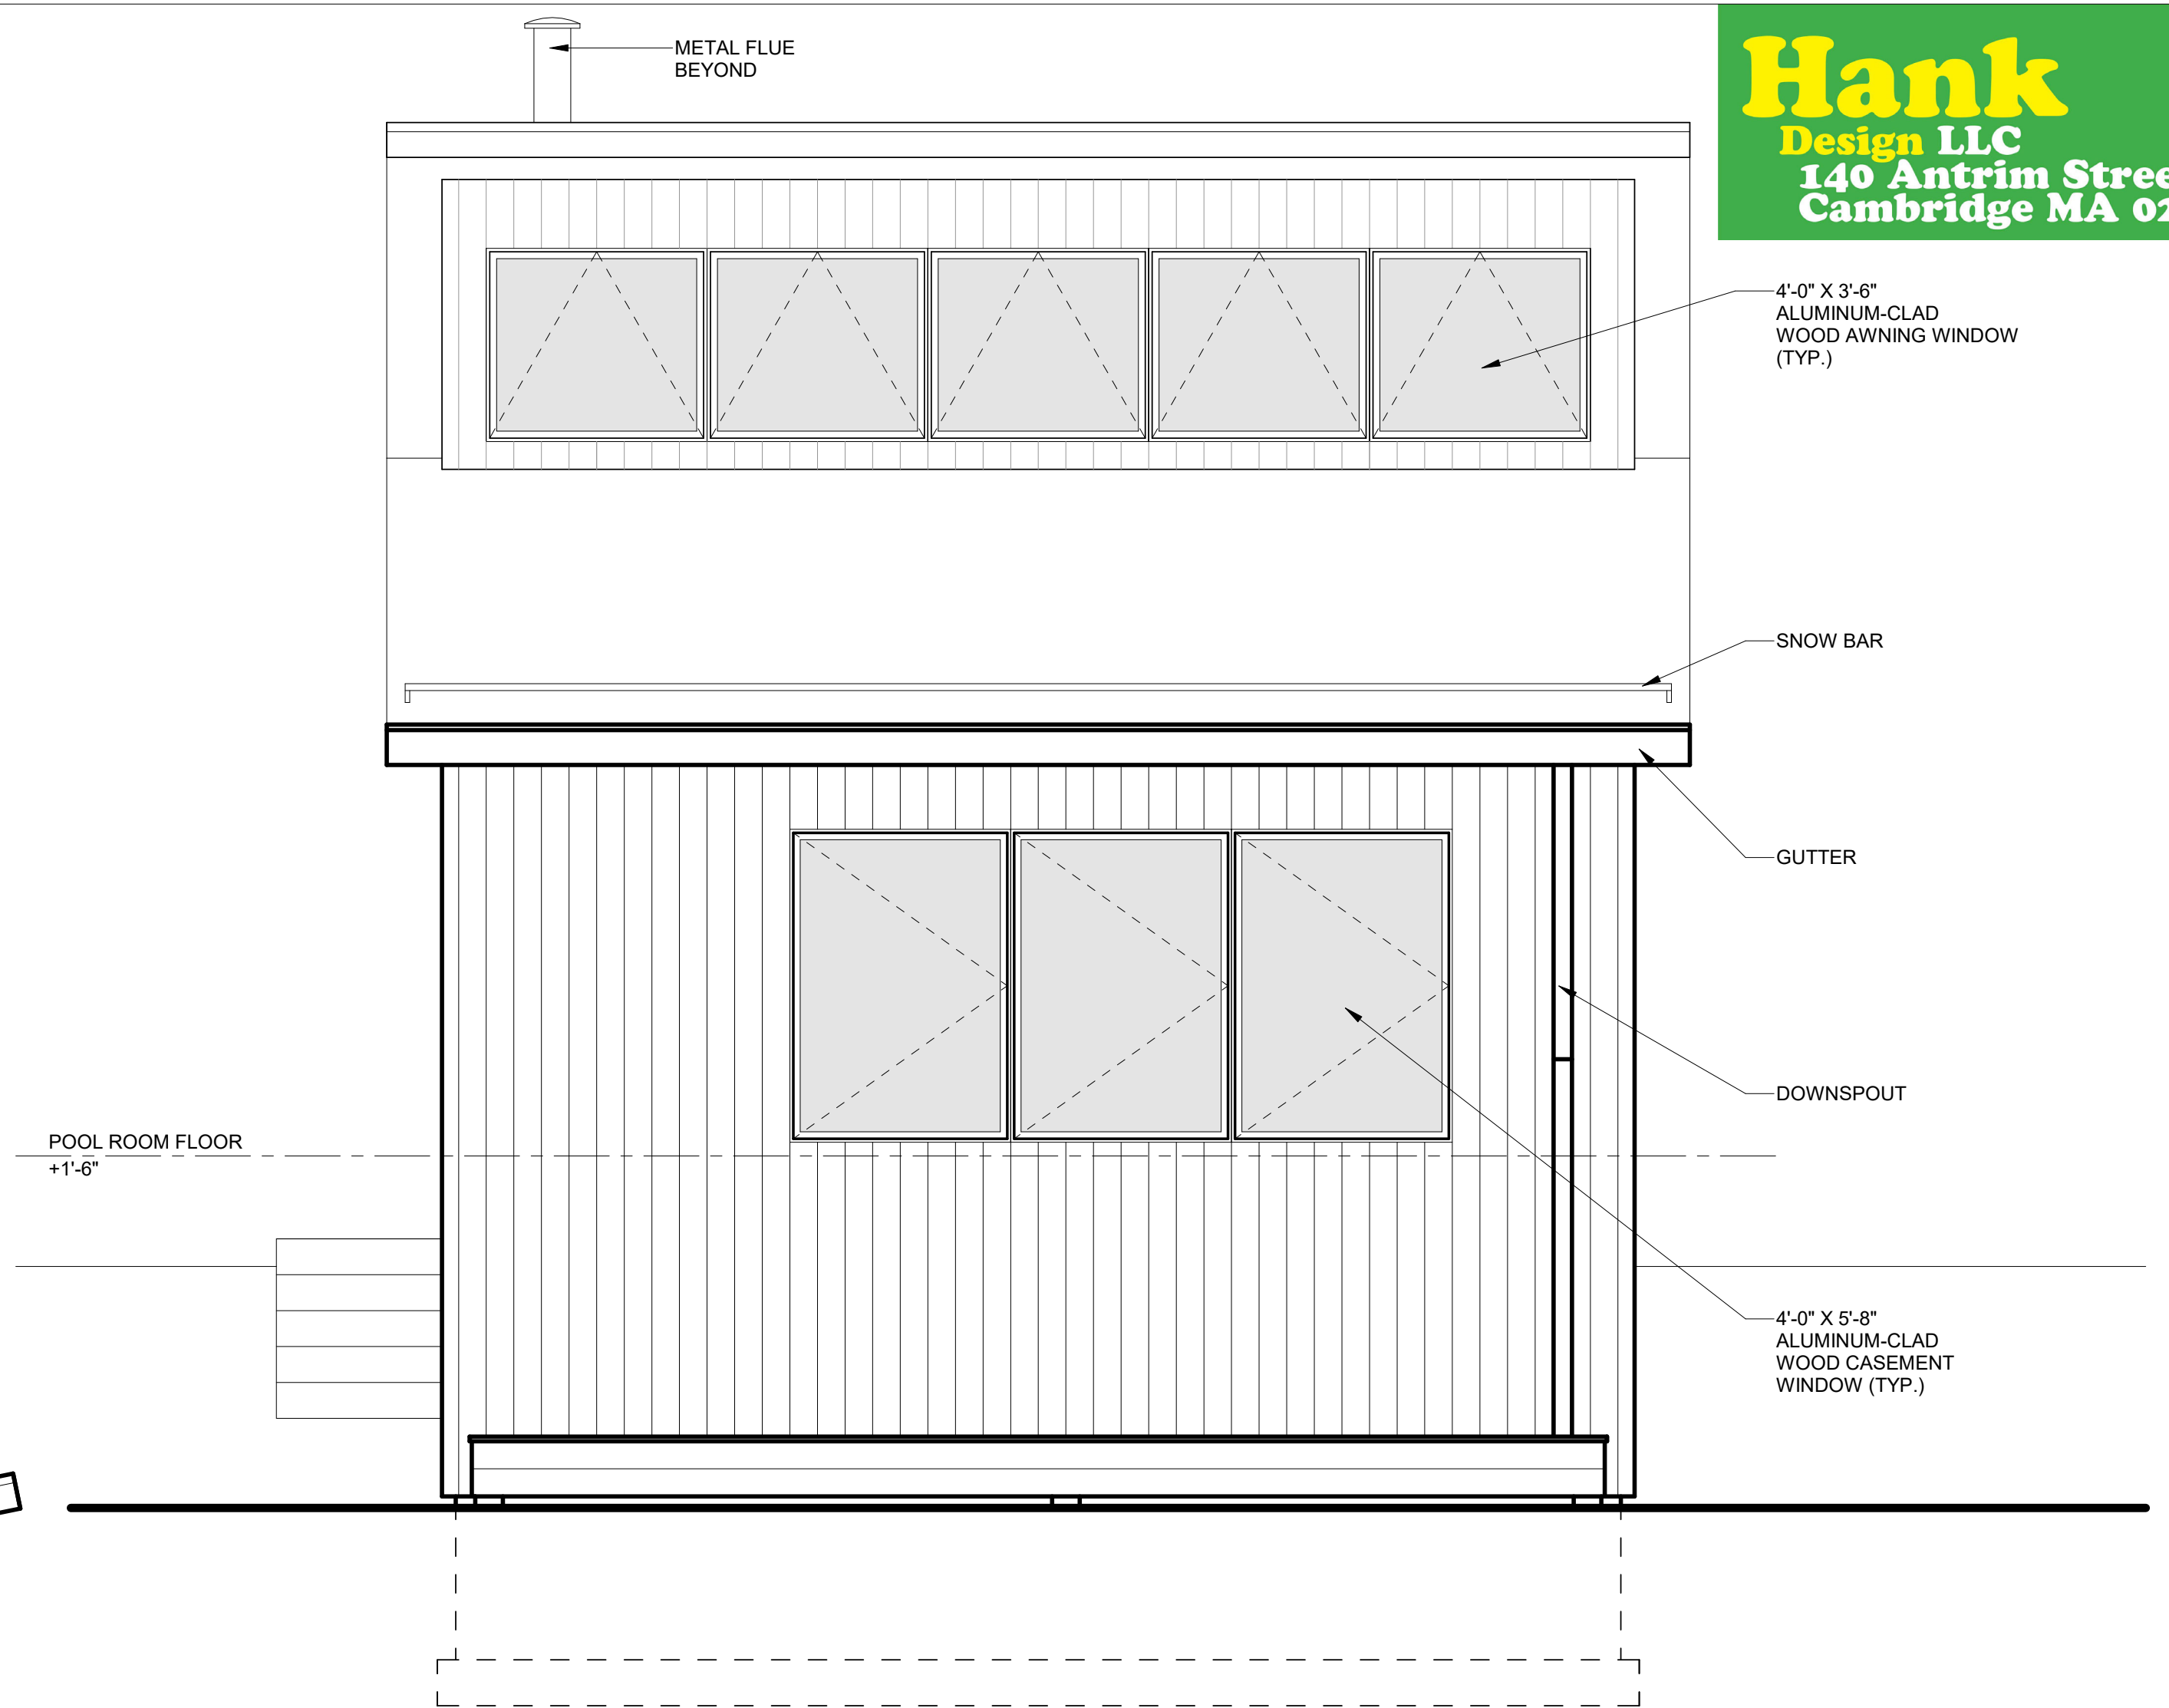

2 Lenox East Elevation
SCALE: 3/8" = 1'-0"

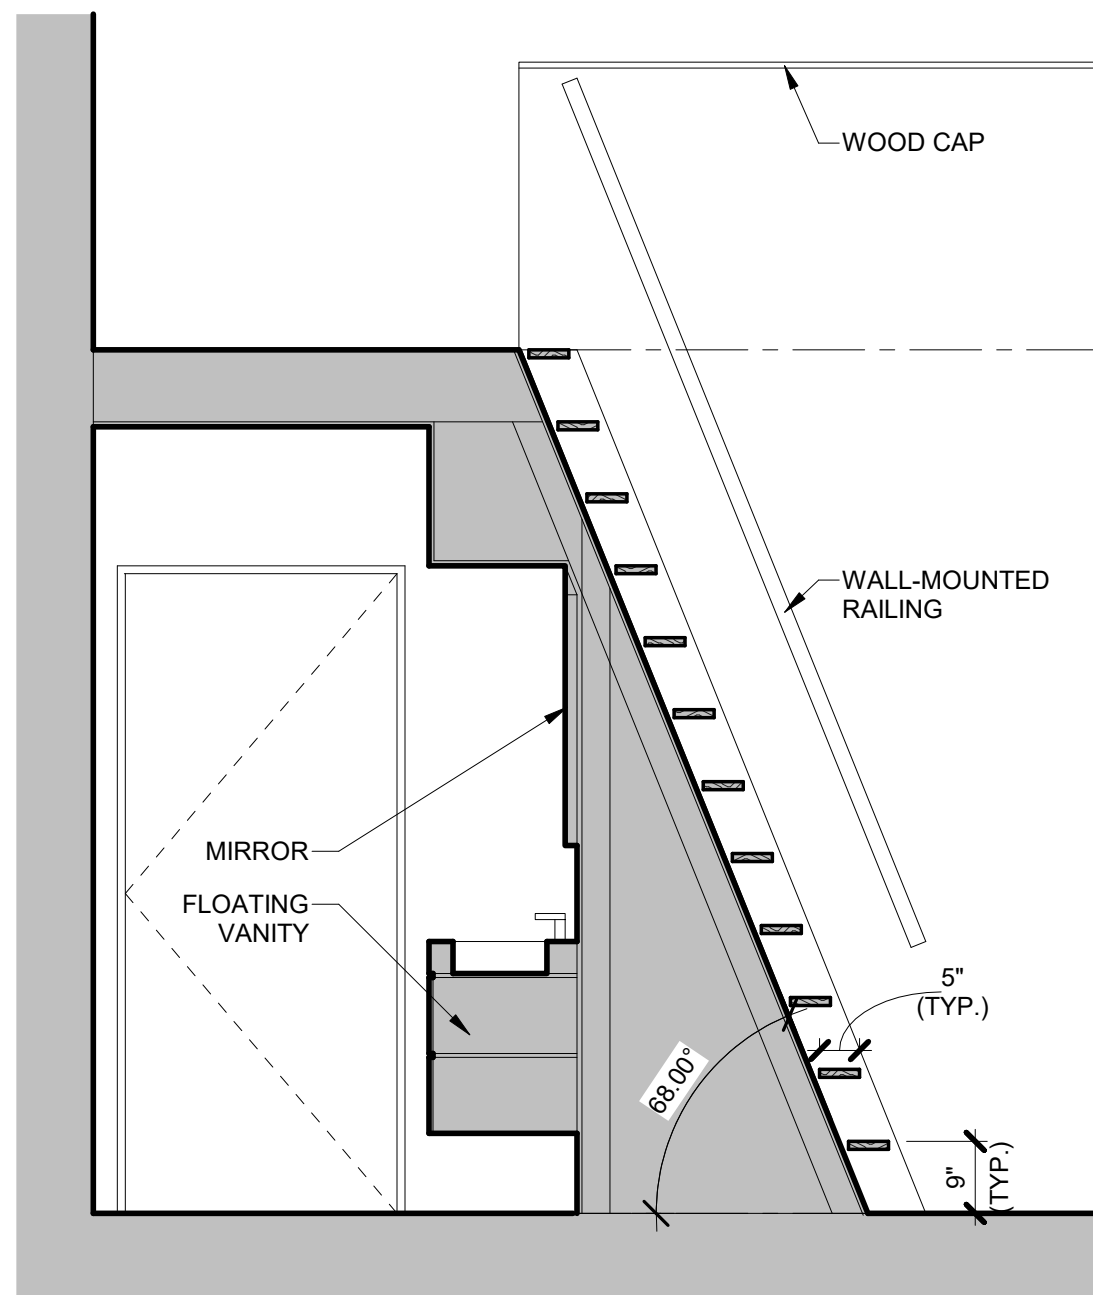

4 Lenox Loft Ladder Section
SCALE: 1/2" = 1'-0"

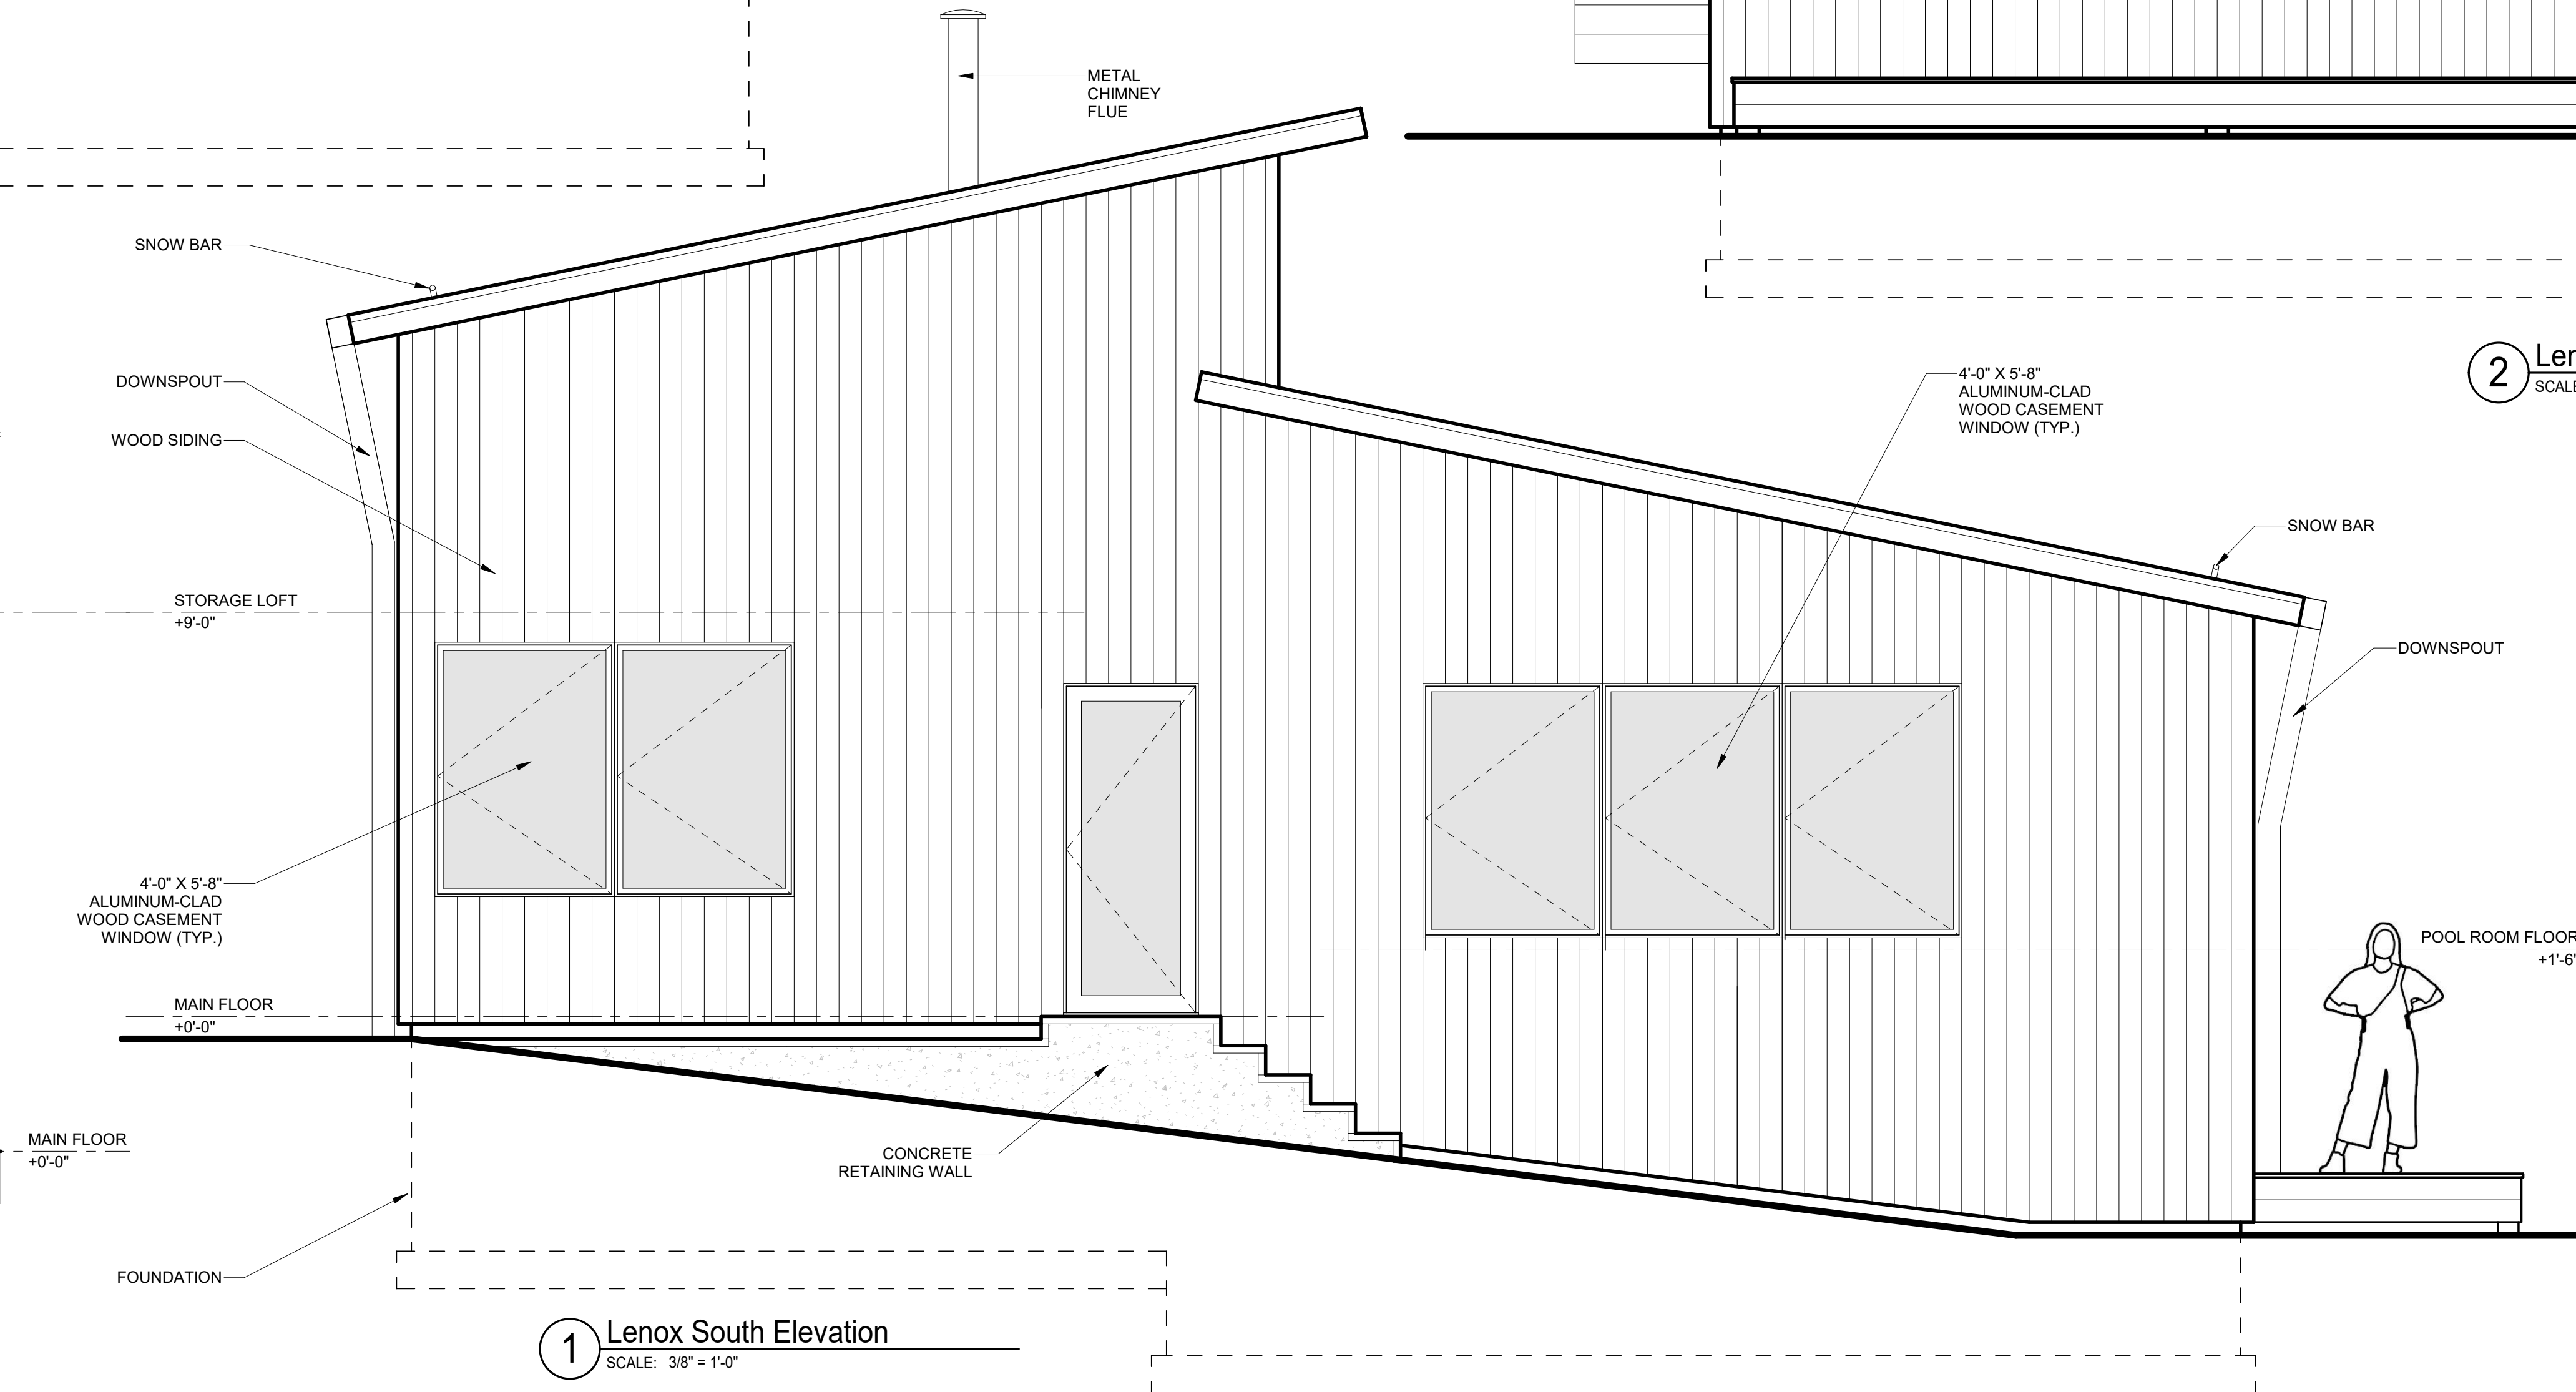

1 Lenox South Elevation
SCALE: 3/8" = 1'-0"

Lenox Poolhouse

Elevations

Project number HANK009
Date 07.01.23

L3