

Housatonic Street Public Safety Complex

Housatonic Street
Lenox, Massachusetts

Site Plan Review & Special Permit Set

Prepared For:

Town of Lenox
6 Walker Street
Lenox, MA 01240

Date:


February 14, 2024

Prepared By:



Landscape Architecture
Civil Engineering
Planning
Land Surveying

4 Allen Place Northampton
Massachusetts 01060
www.berkshiredesign.com

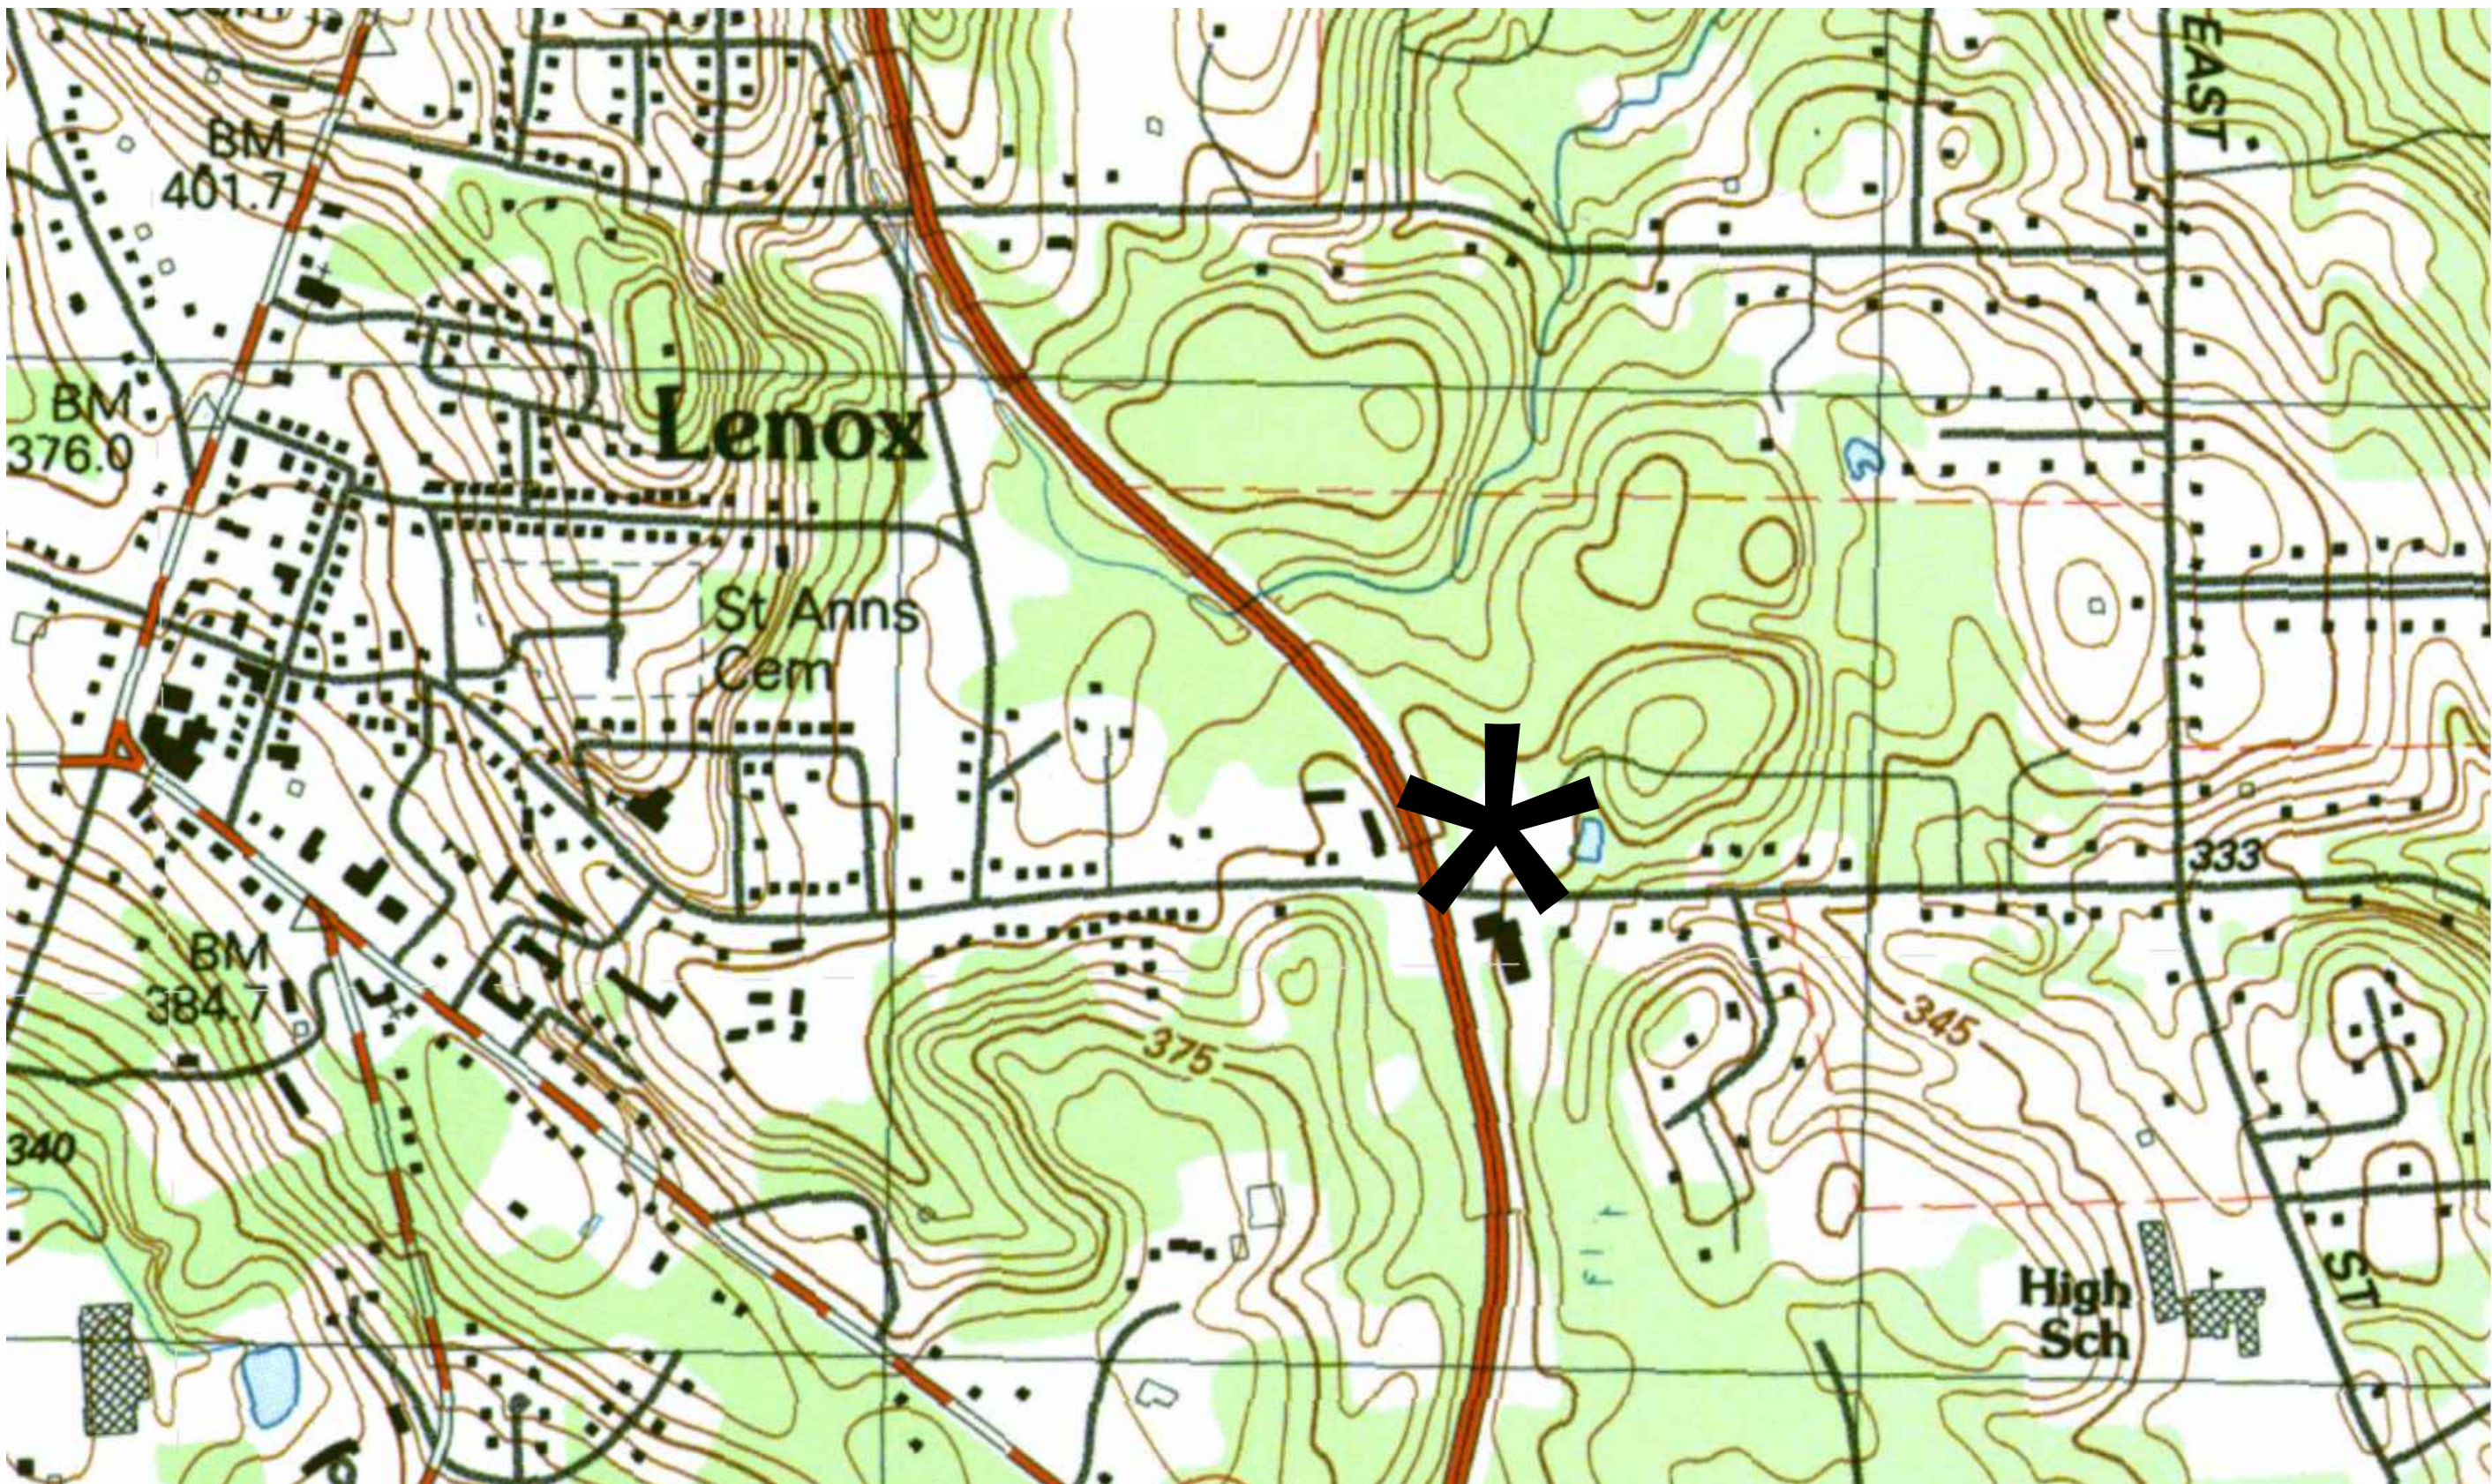



Locus Map



Sheet Index

	COVER
LC-100	EXISTING CONDITIONS PLAN
LC-101	SITE PREPARATION & DEMOLITION PLAN
LC-111	SITE LAYOUT & MATERIALS PLAN
LC-121	SITE UTILITY PLAN
LC-131	SITE GRADING & DRAINAGE PLAN
LC-151	PHOTOMETRIC PLAN
LC-501	SITE DETAILS
LC-502	SITE DETAILS
LC-503	SITE DETAILS
LC-504	SITE DETAILS
A-100	CONSTRUCTION FLOOR PLAN
A-200	EXTERIOR ELEVATIONS
A-201	EXTERIOR ELEVATIONS







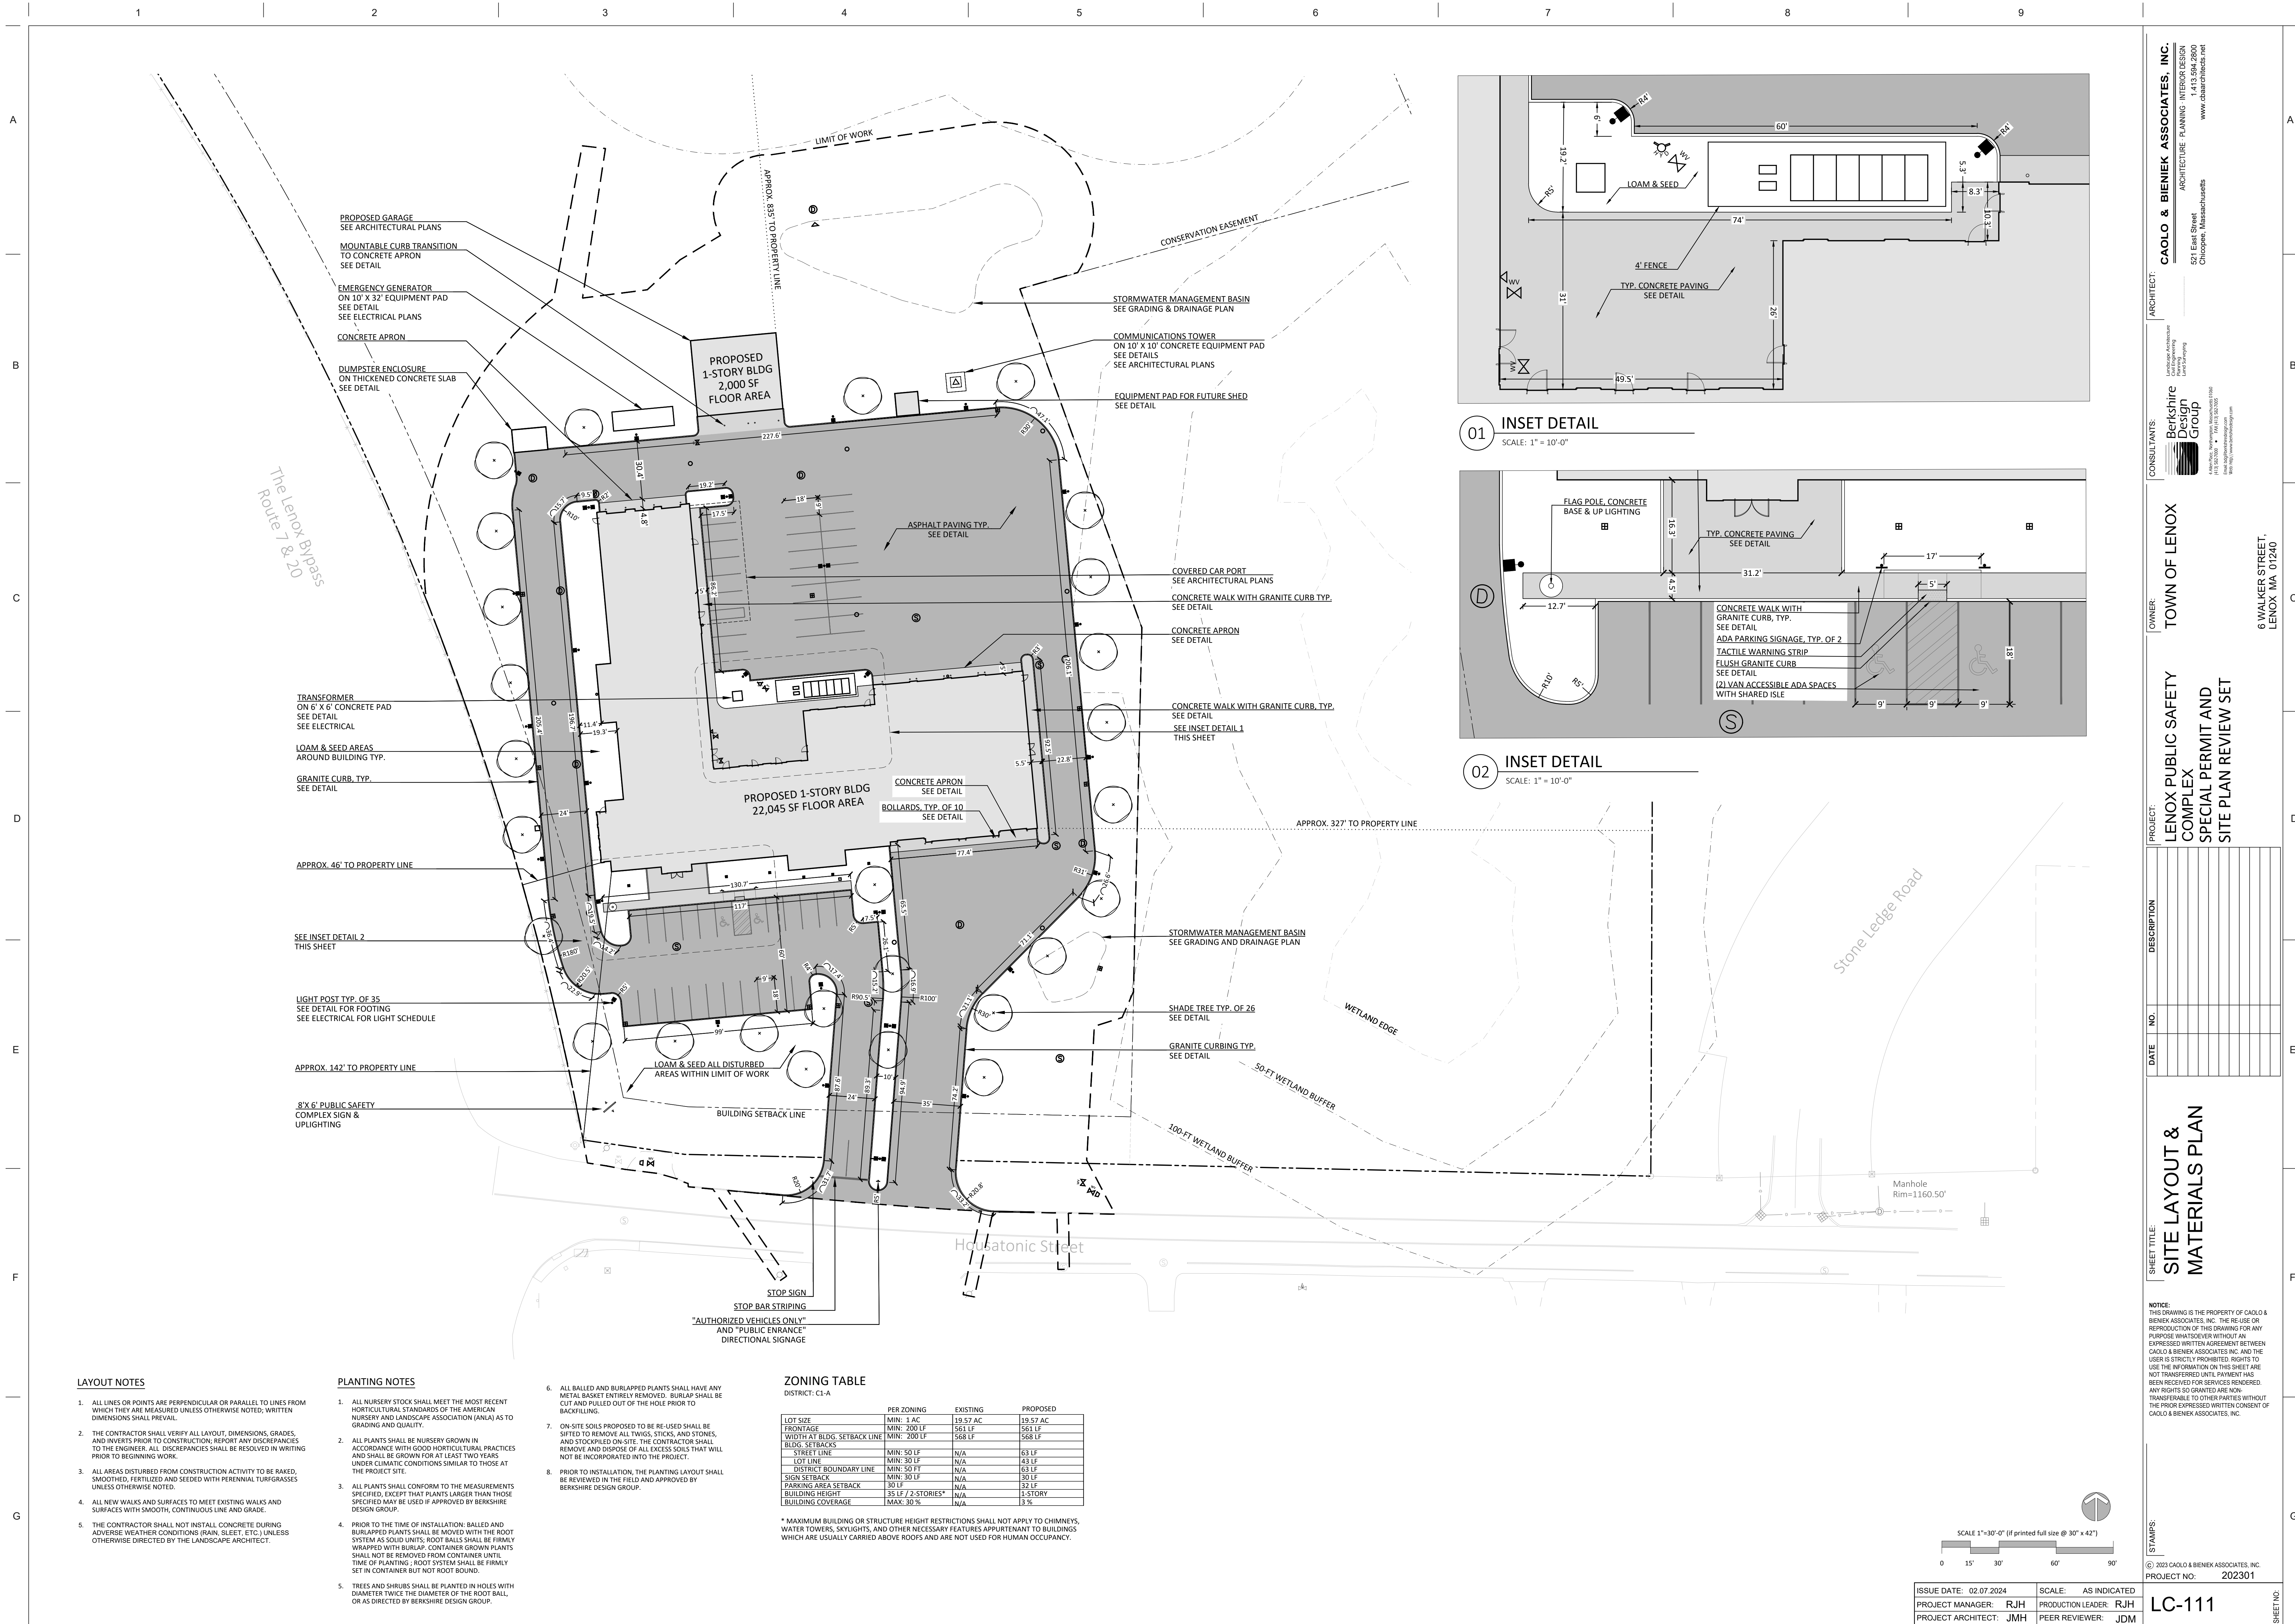








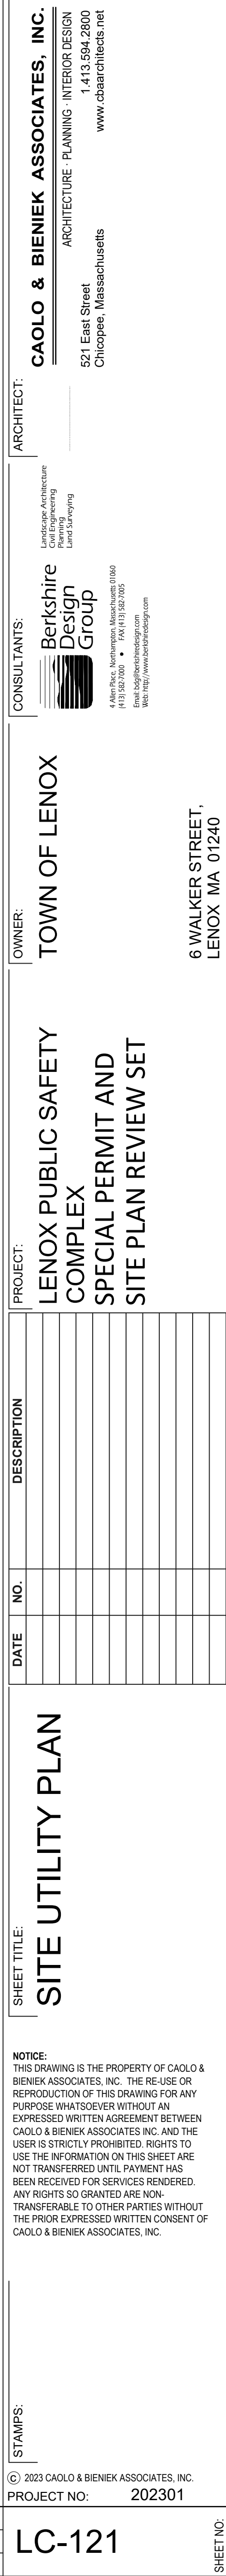


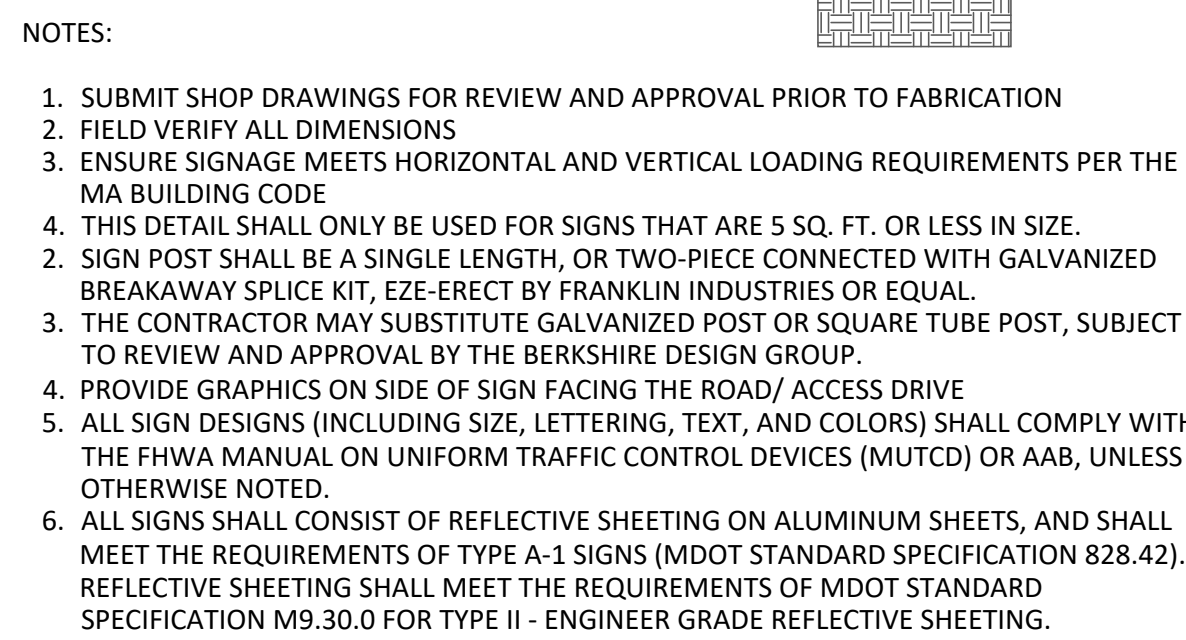 




© 2023 CAOLO & BIENIEK ASSOCIATES, INC.
PROJECT NO: 202301

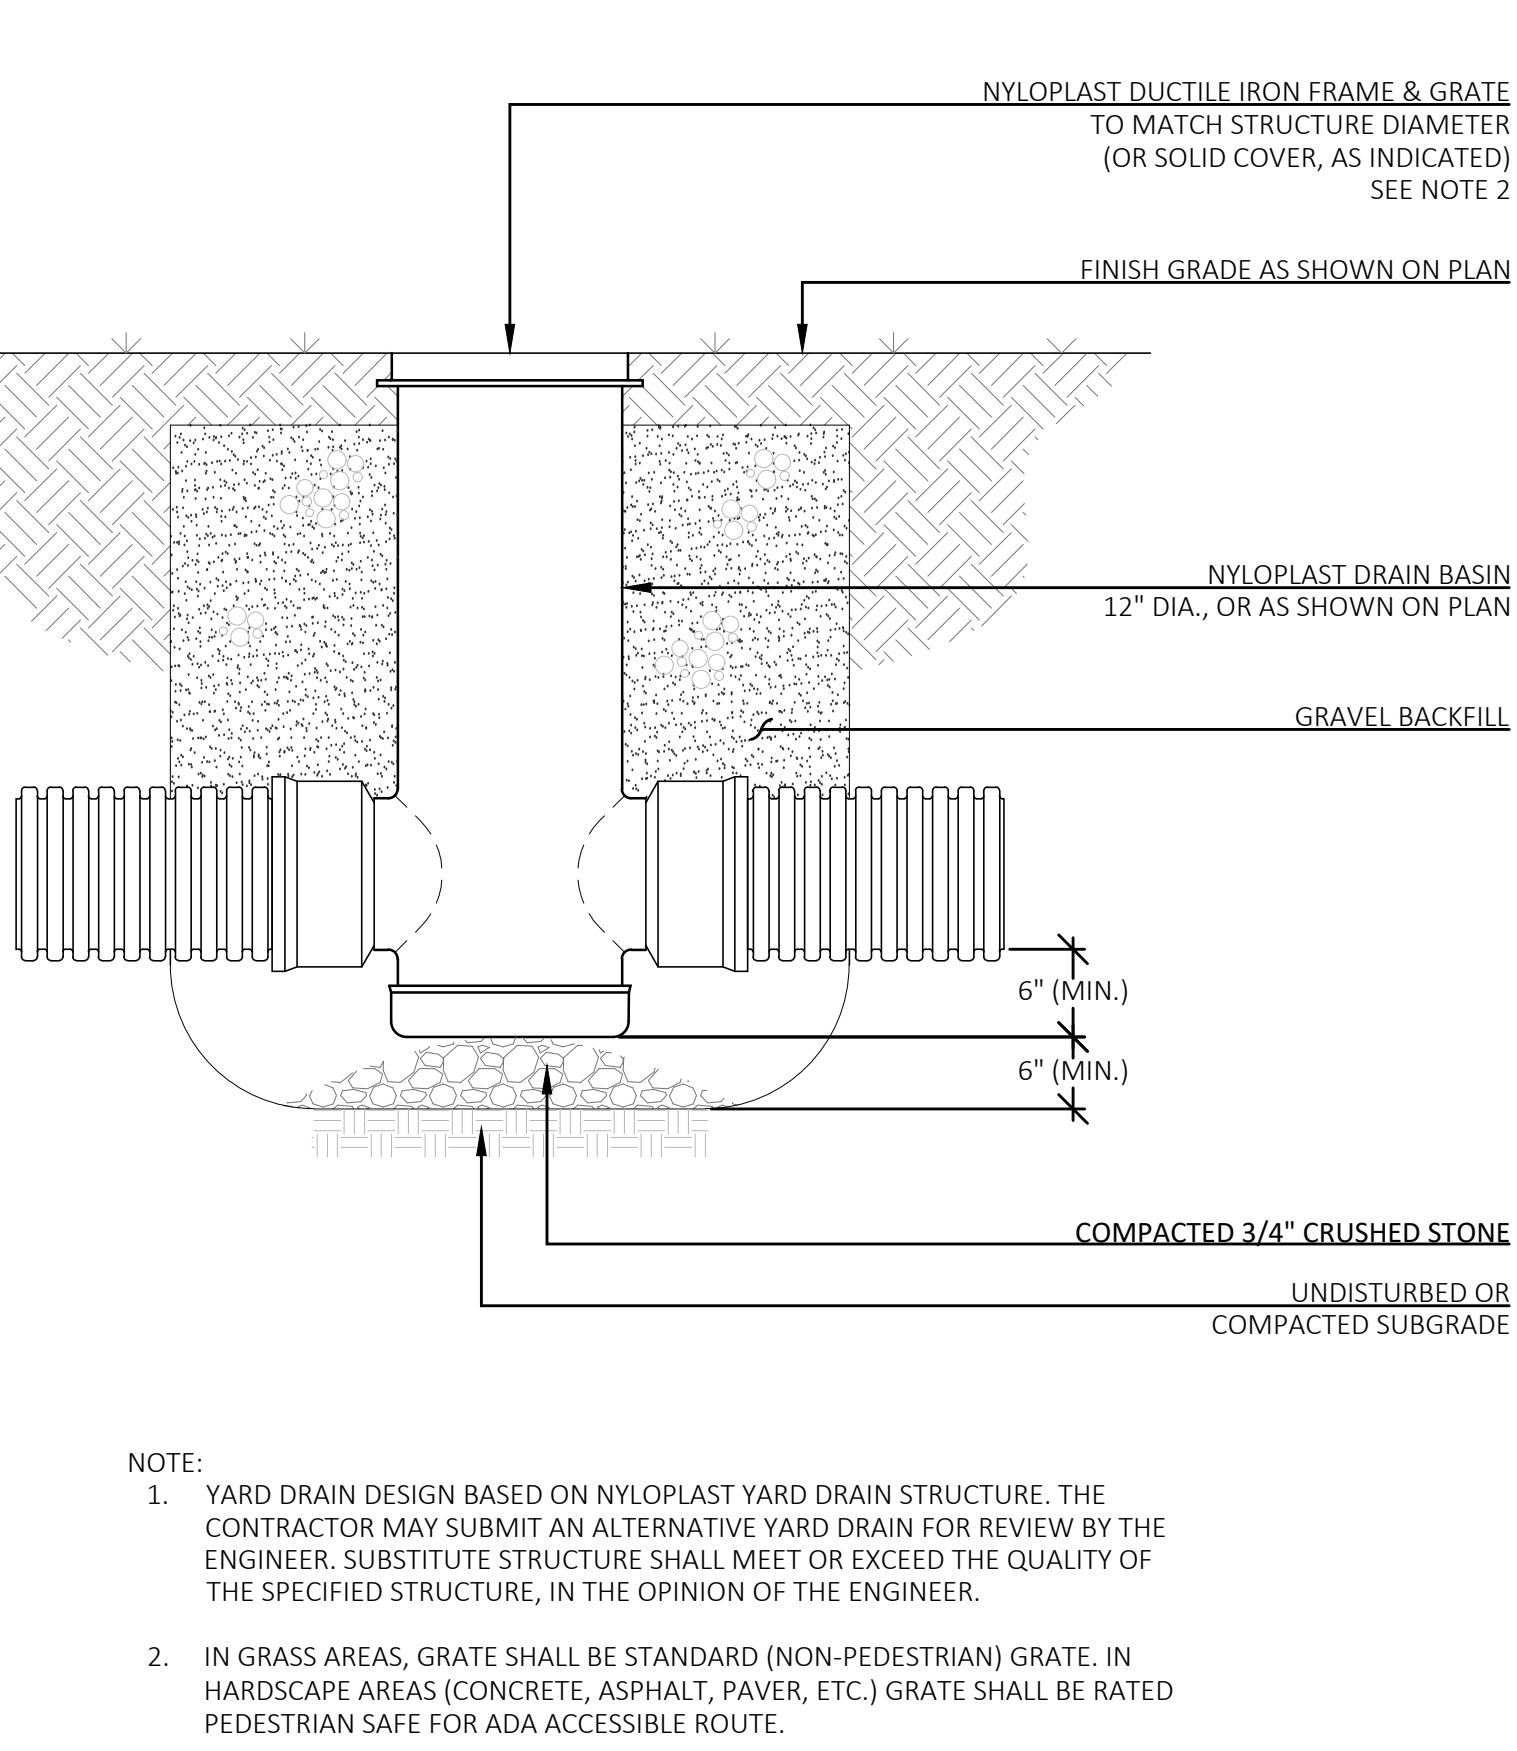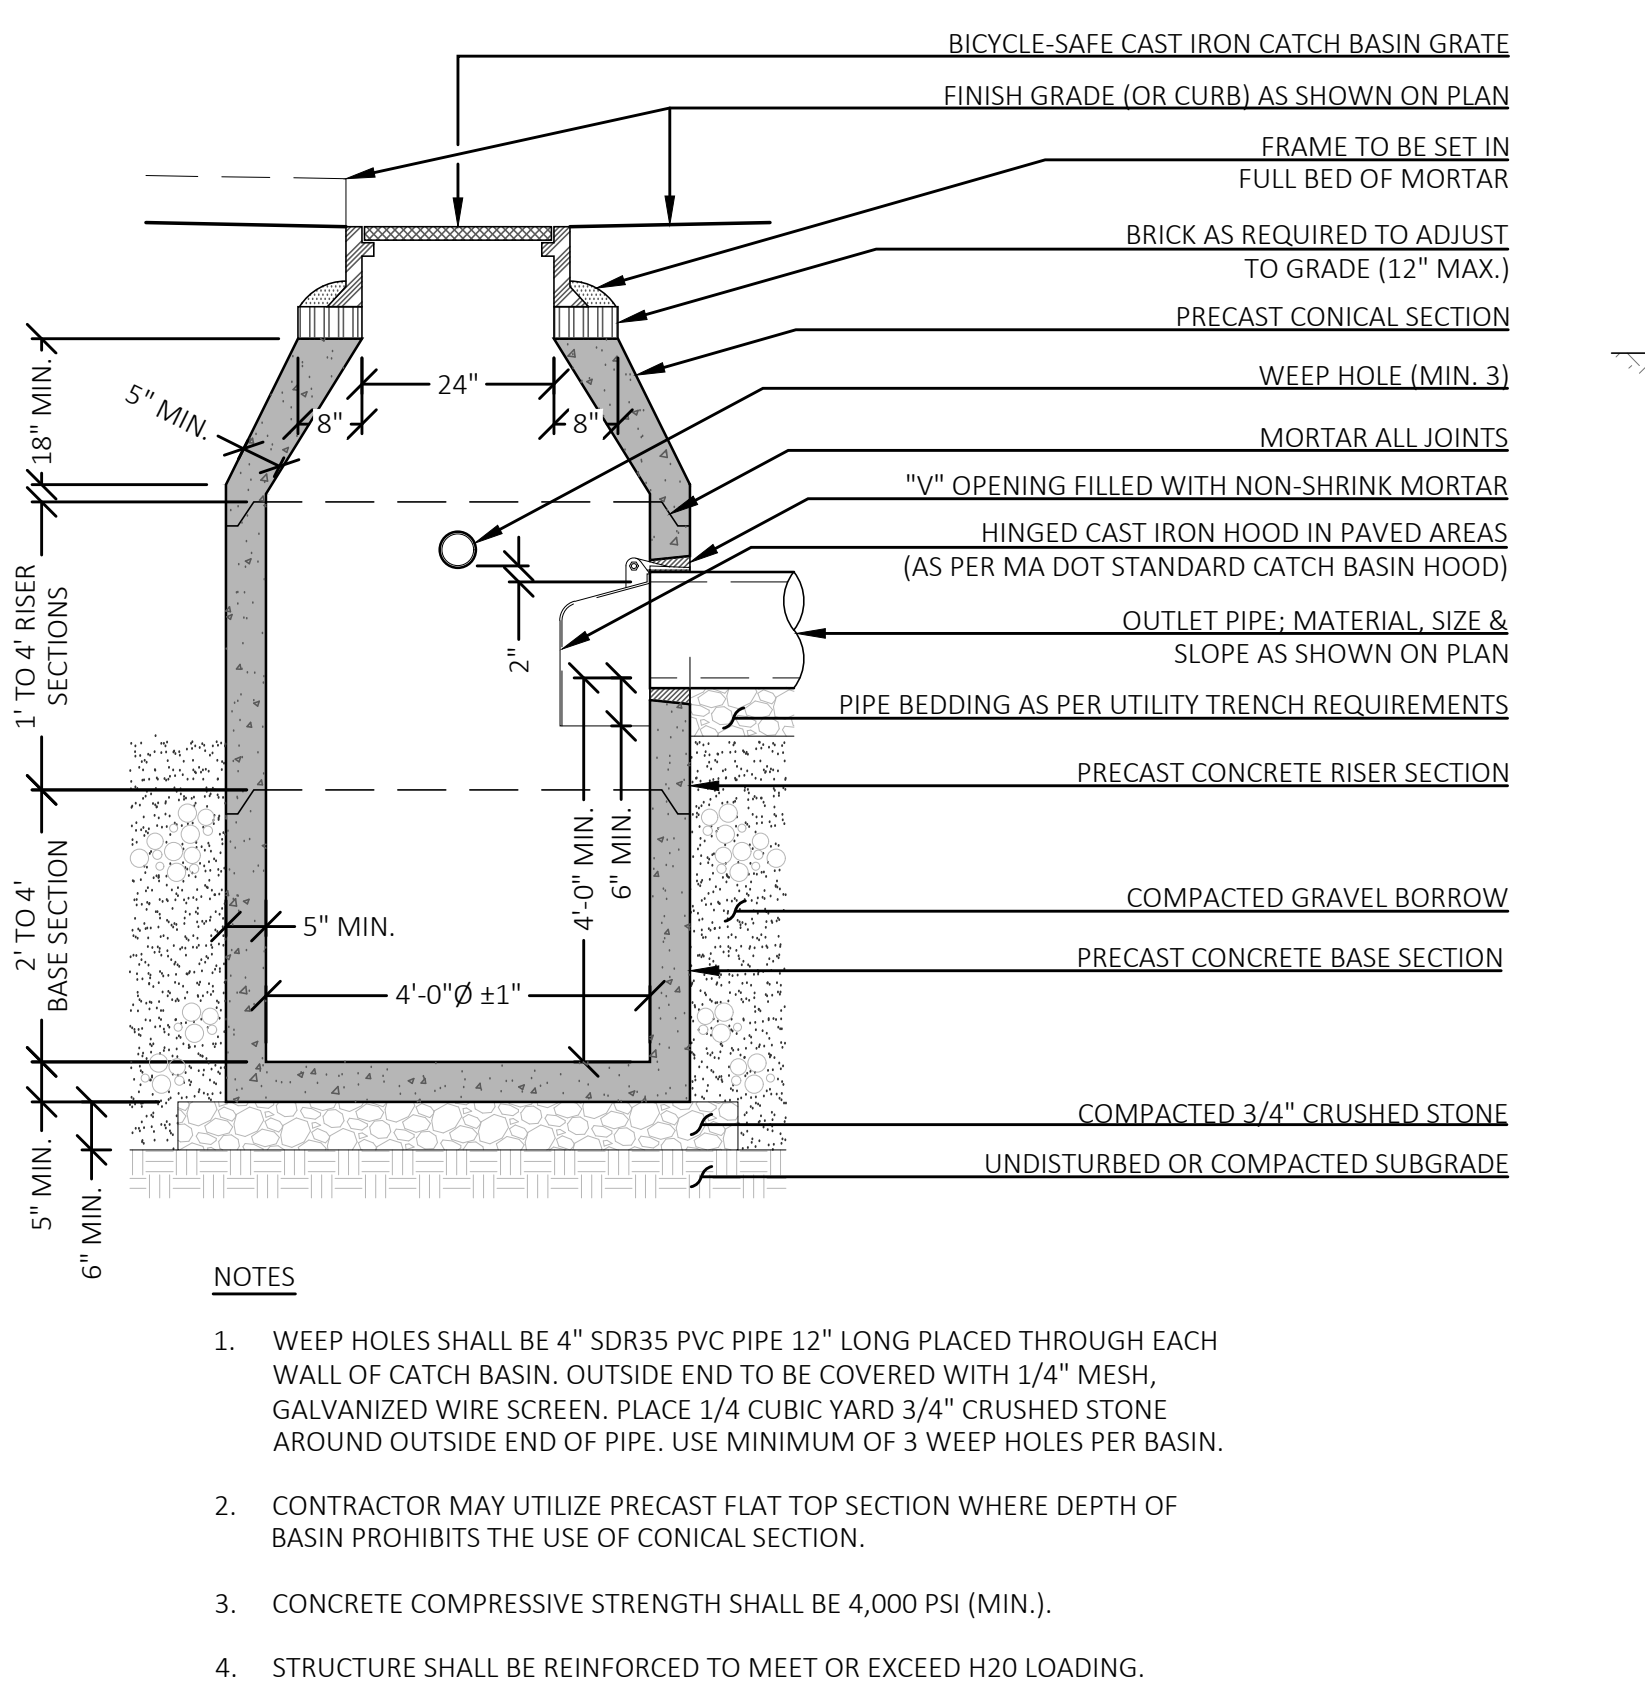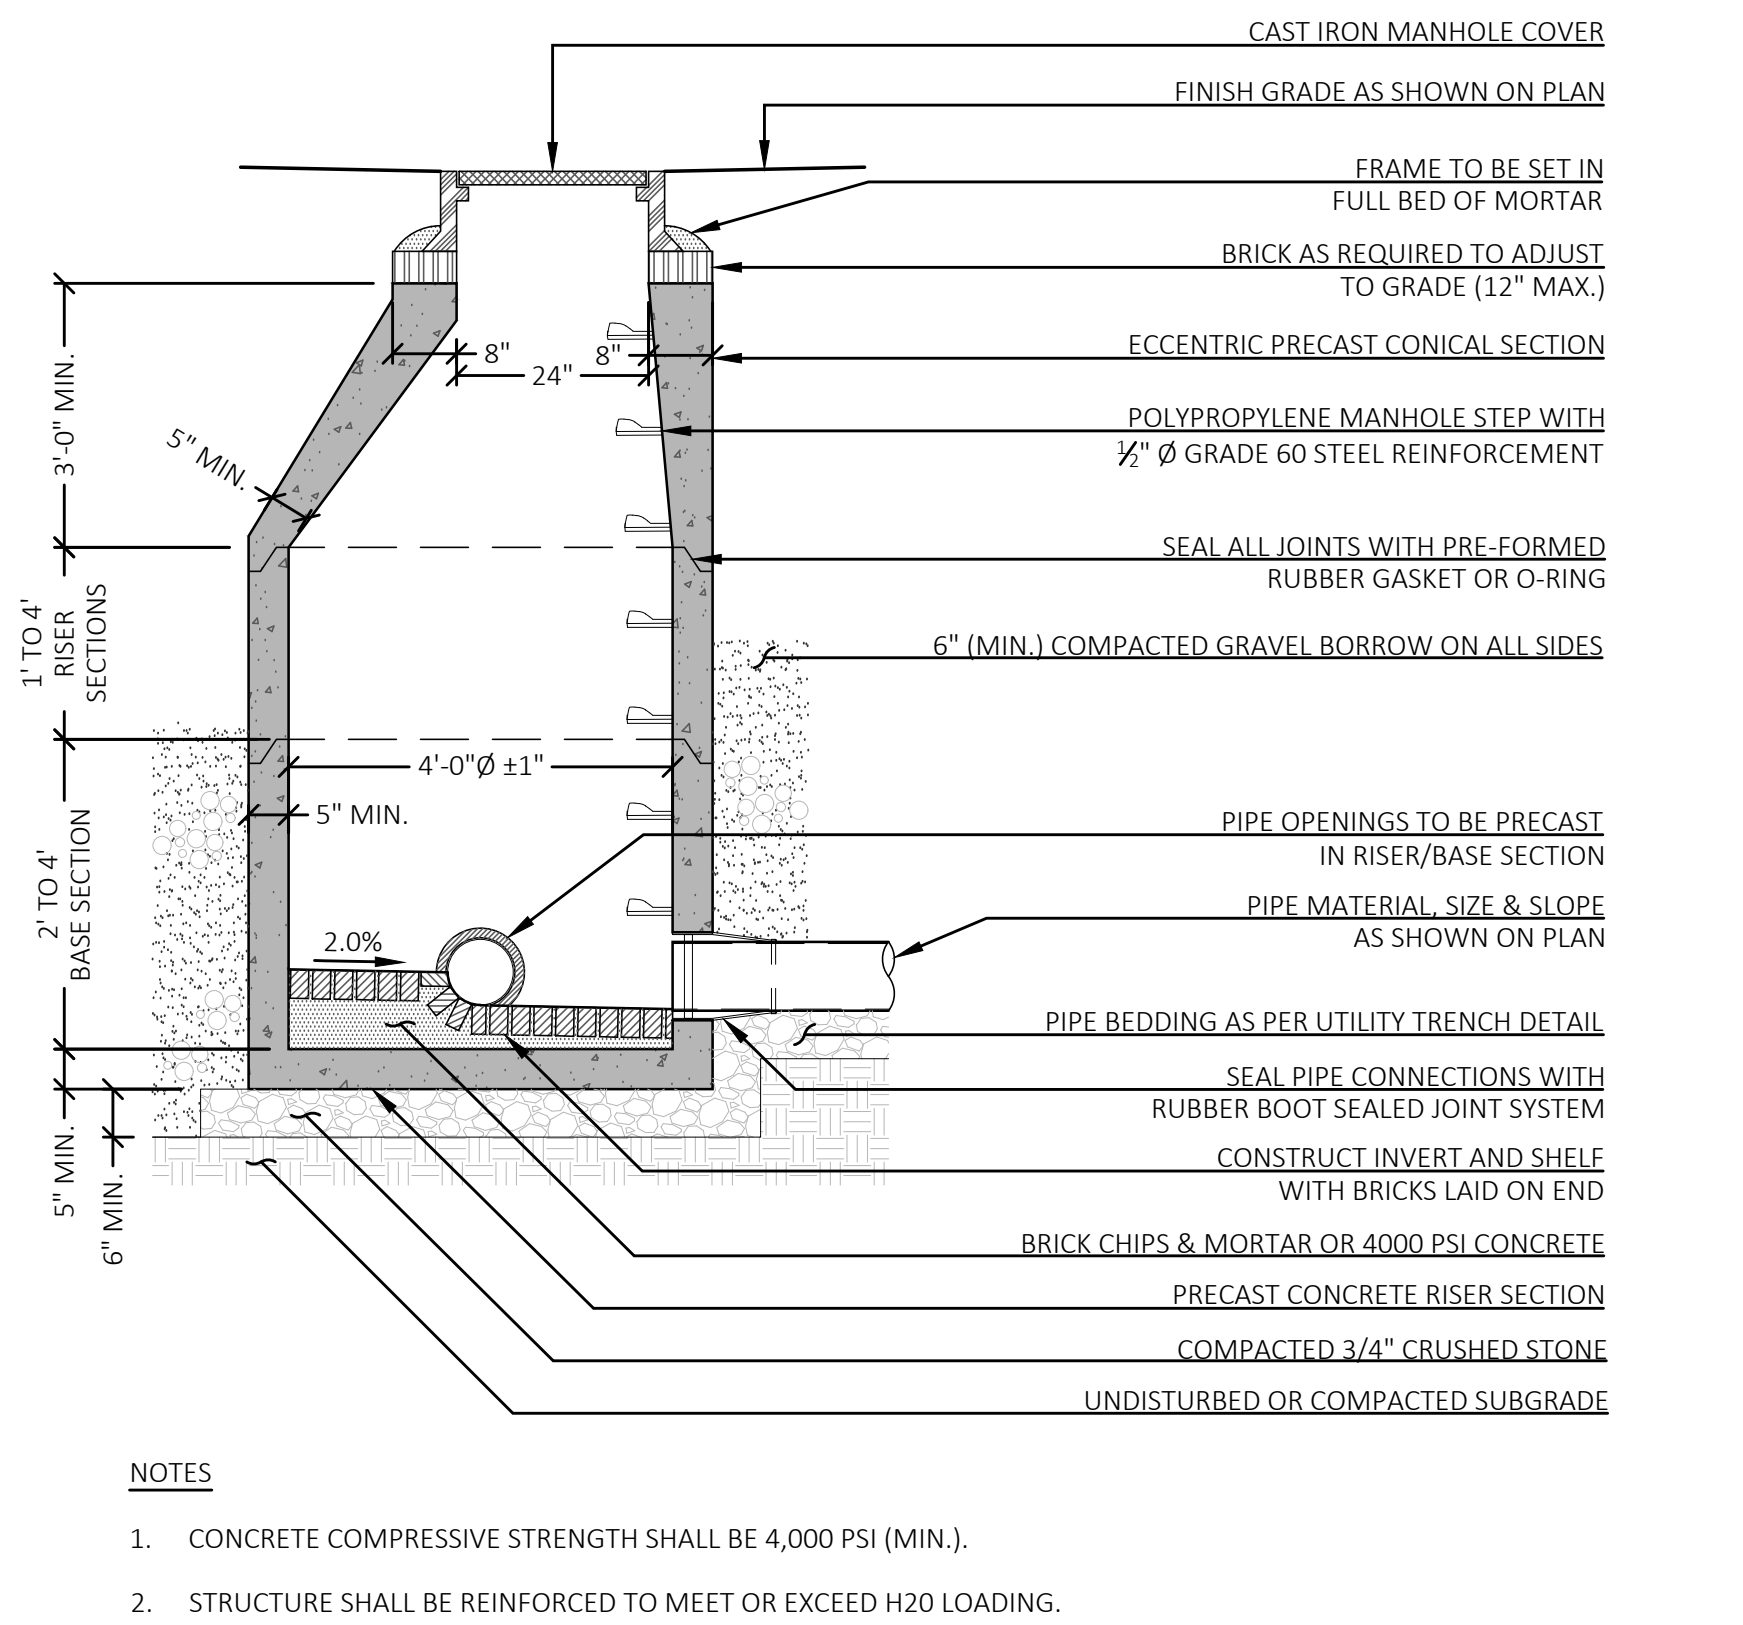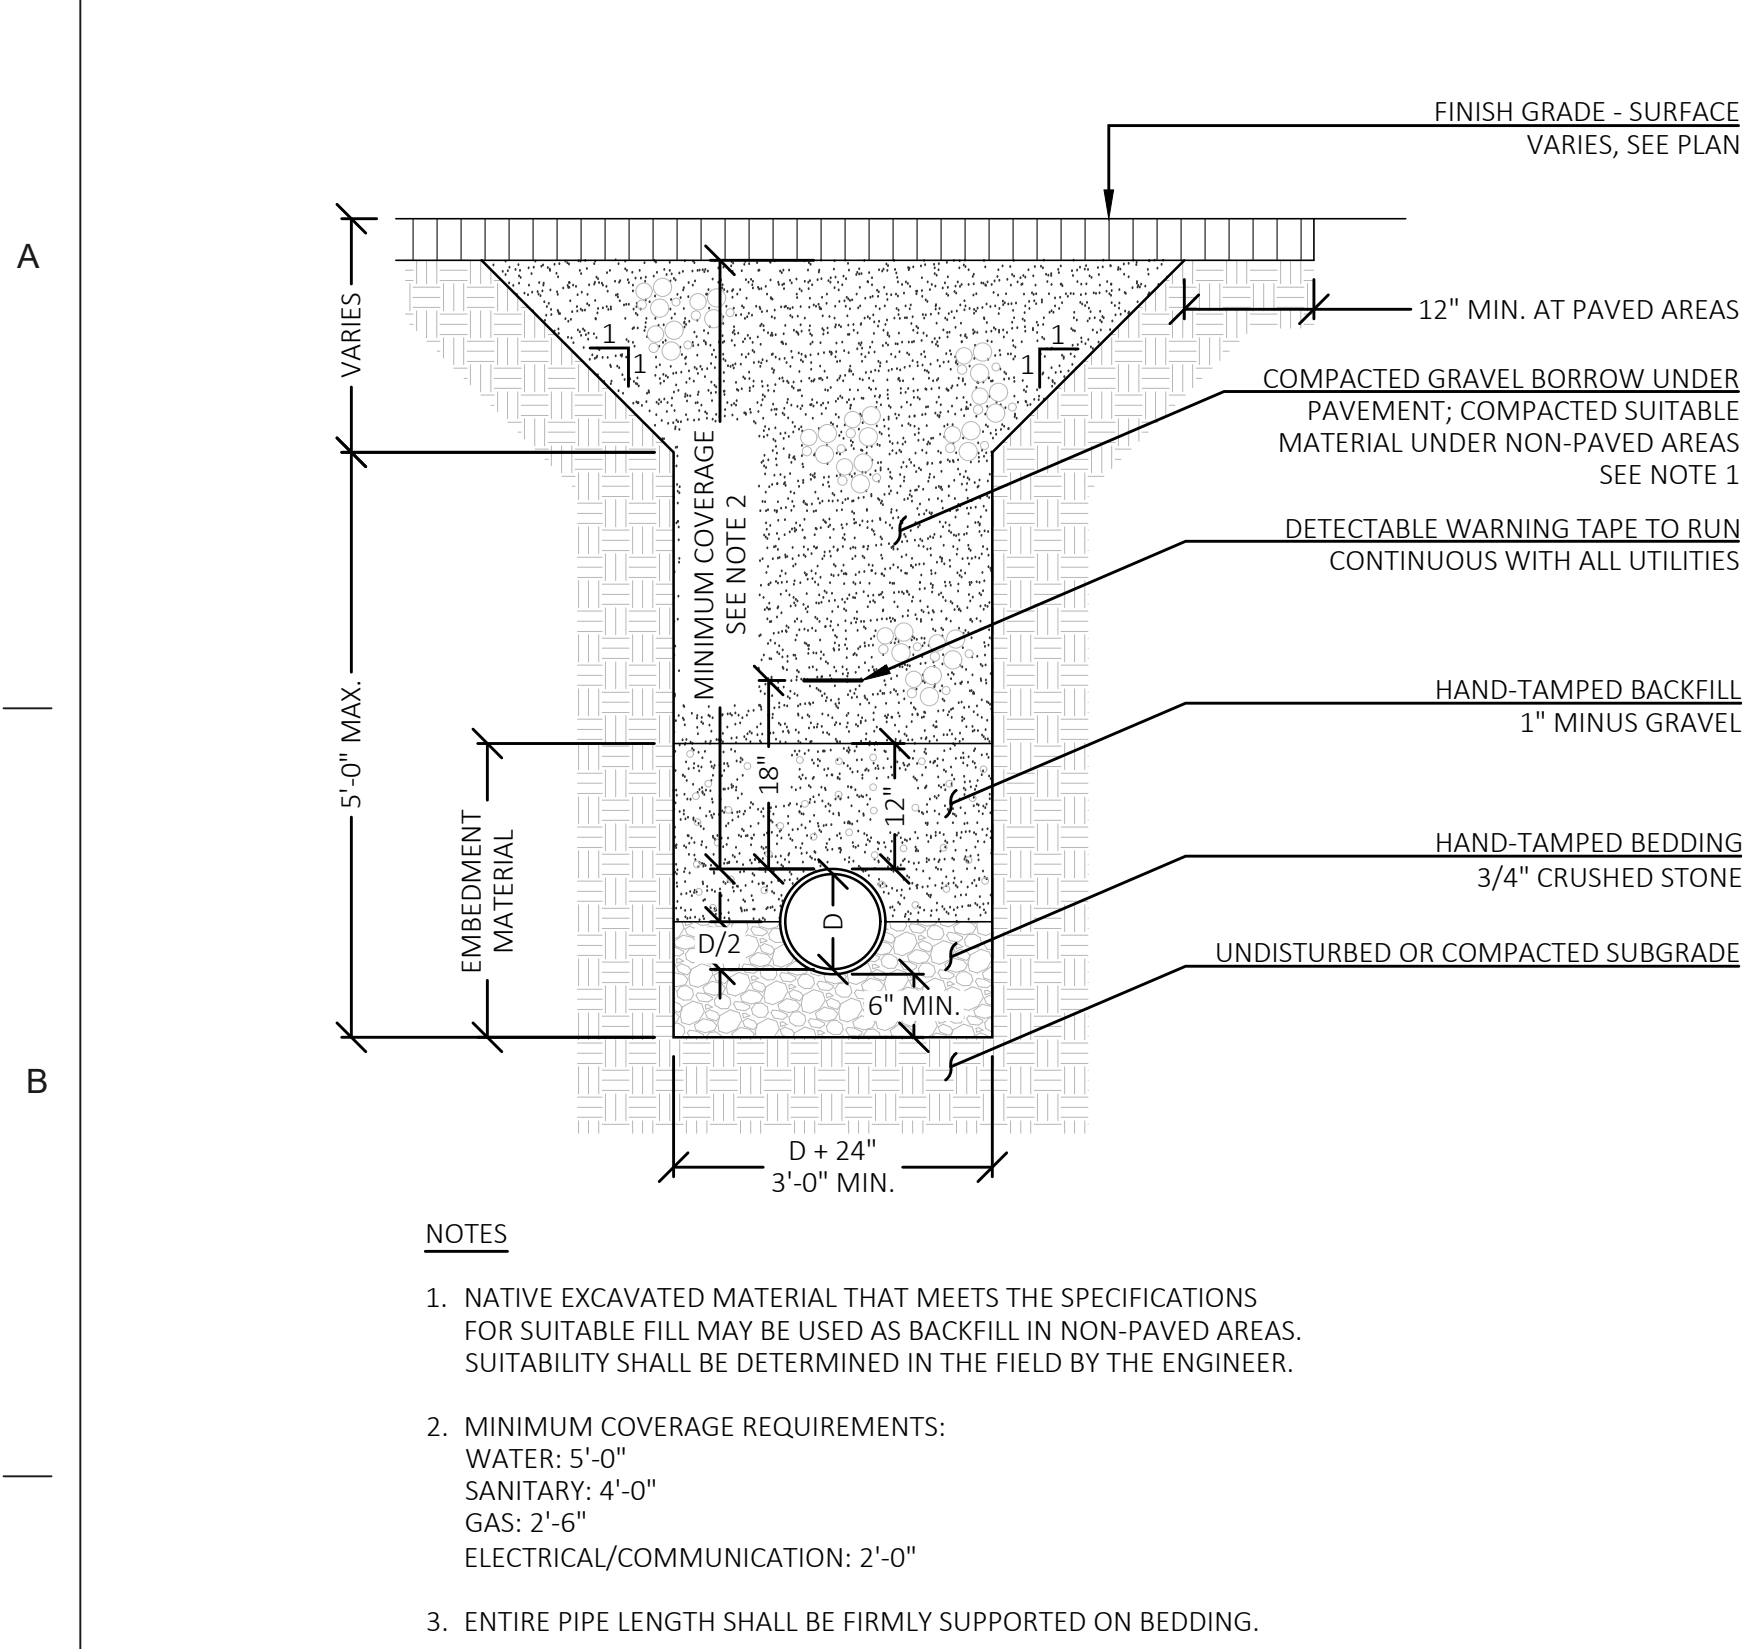

BENDS							
PIPE SIZE	BEND ANGLE	B	C	PIPE SIZE	BEND ANGLE	B	C
4"	11.25°	18"	12"	8"	11.25°	24"	18"
4"	22.5°	18"	12"	8"	22.5°	24"	18"
4"	45°	18"	12"	8"	45°	30"	18"
4"	90°	24"	18"	8"	90°	36"	36"
6"	11.25°	24"	18"	12"	11.25°	24"	18"
6"	22.5°	36"	24"	12"	22.5°	36"	24"
6"	45°	24"	18"	12"	45°	48"	36"
6"	90°	36"	18"	12"	90°	60"	48"

 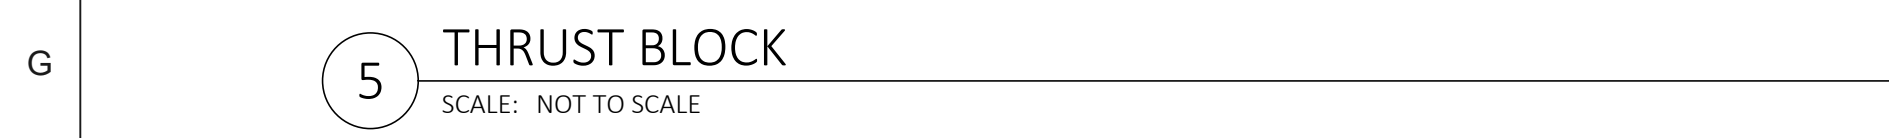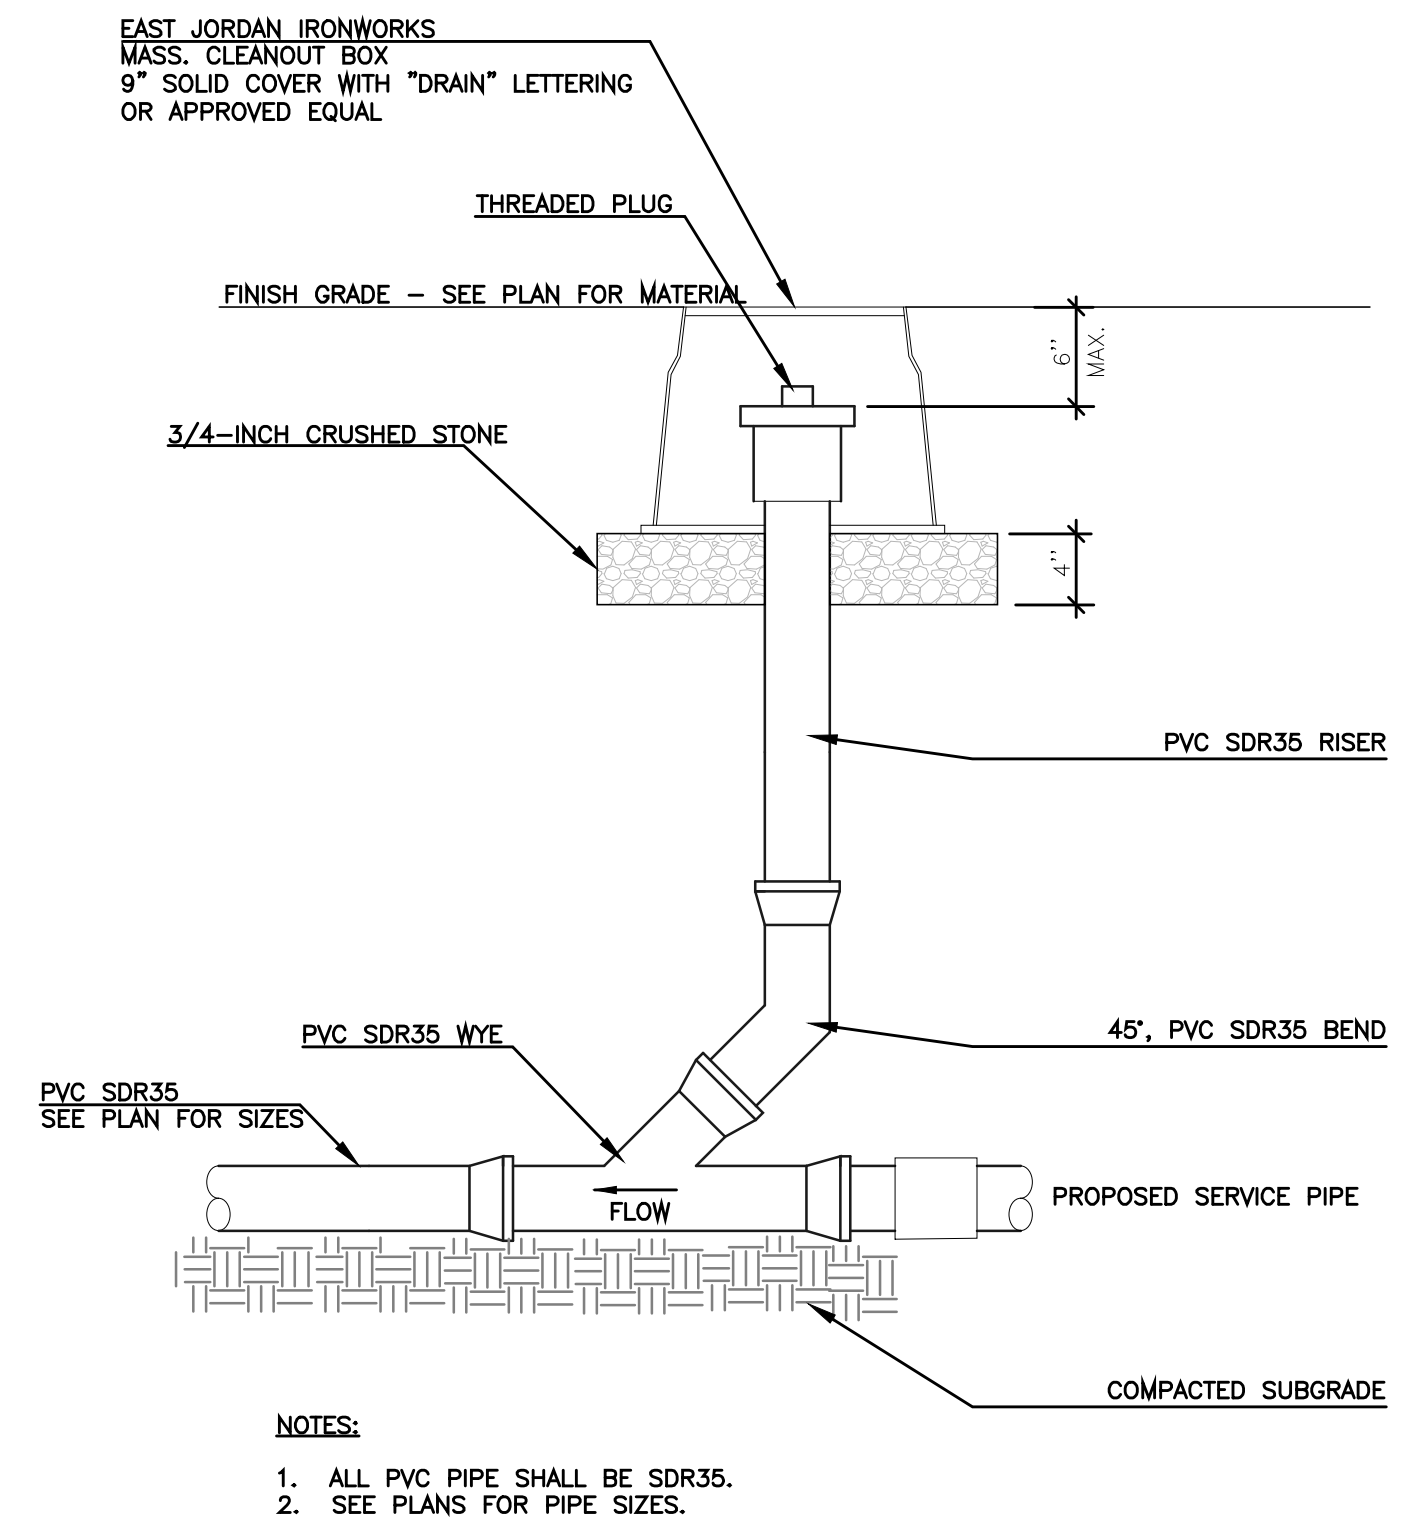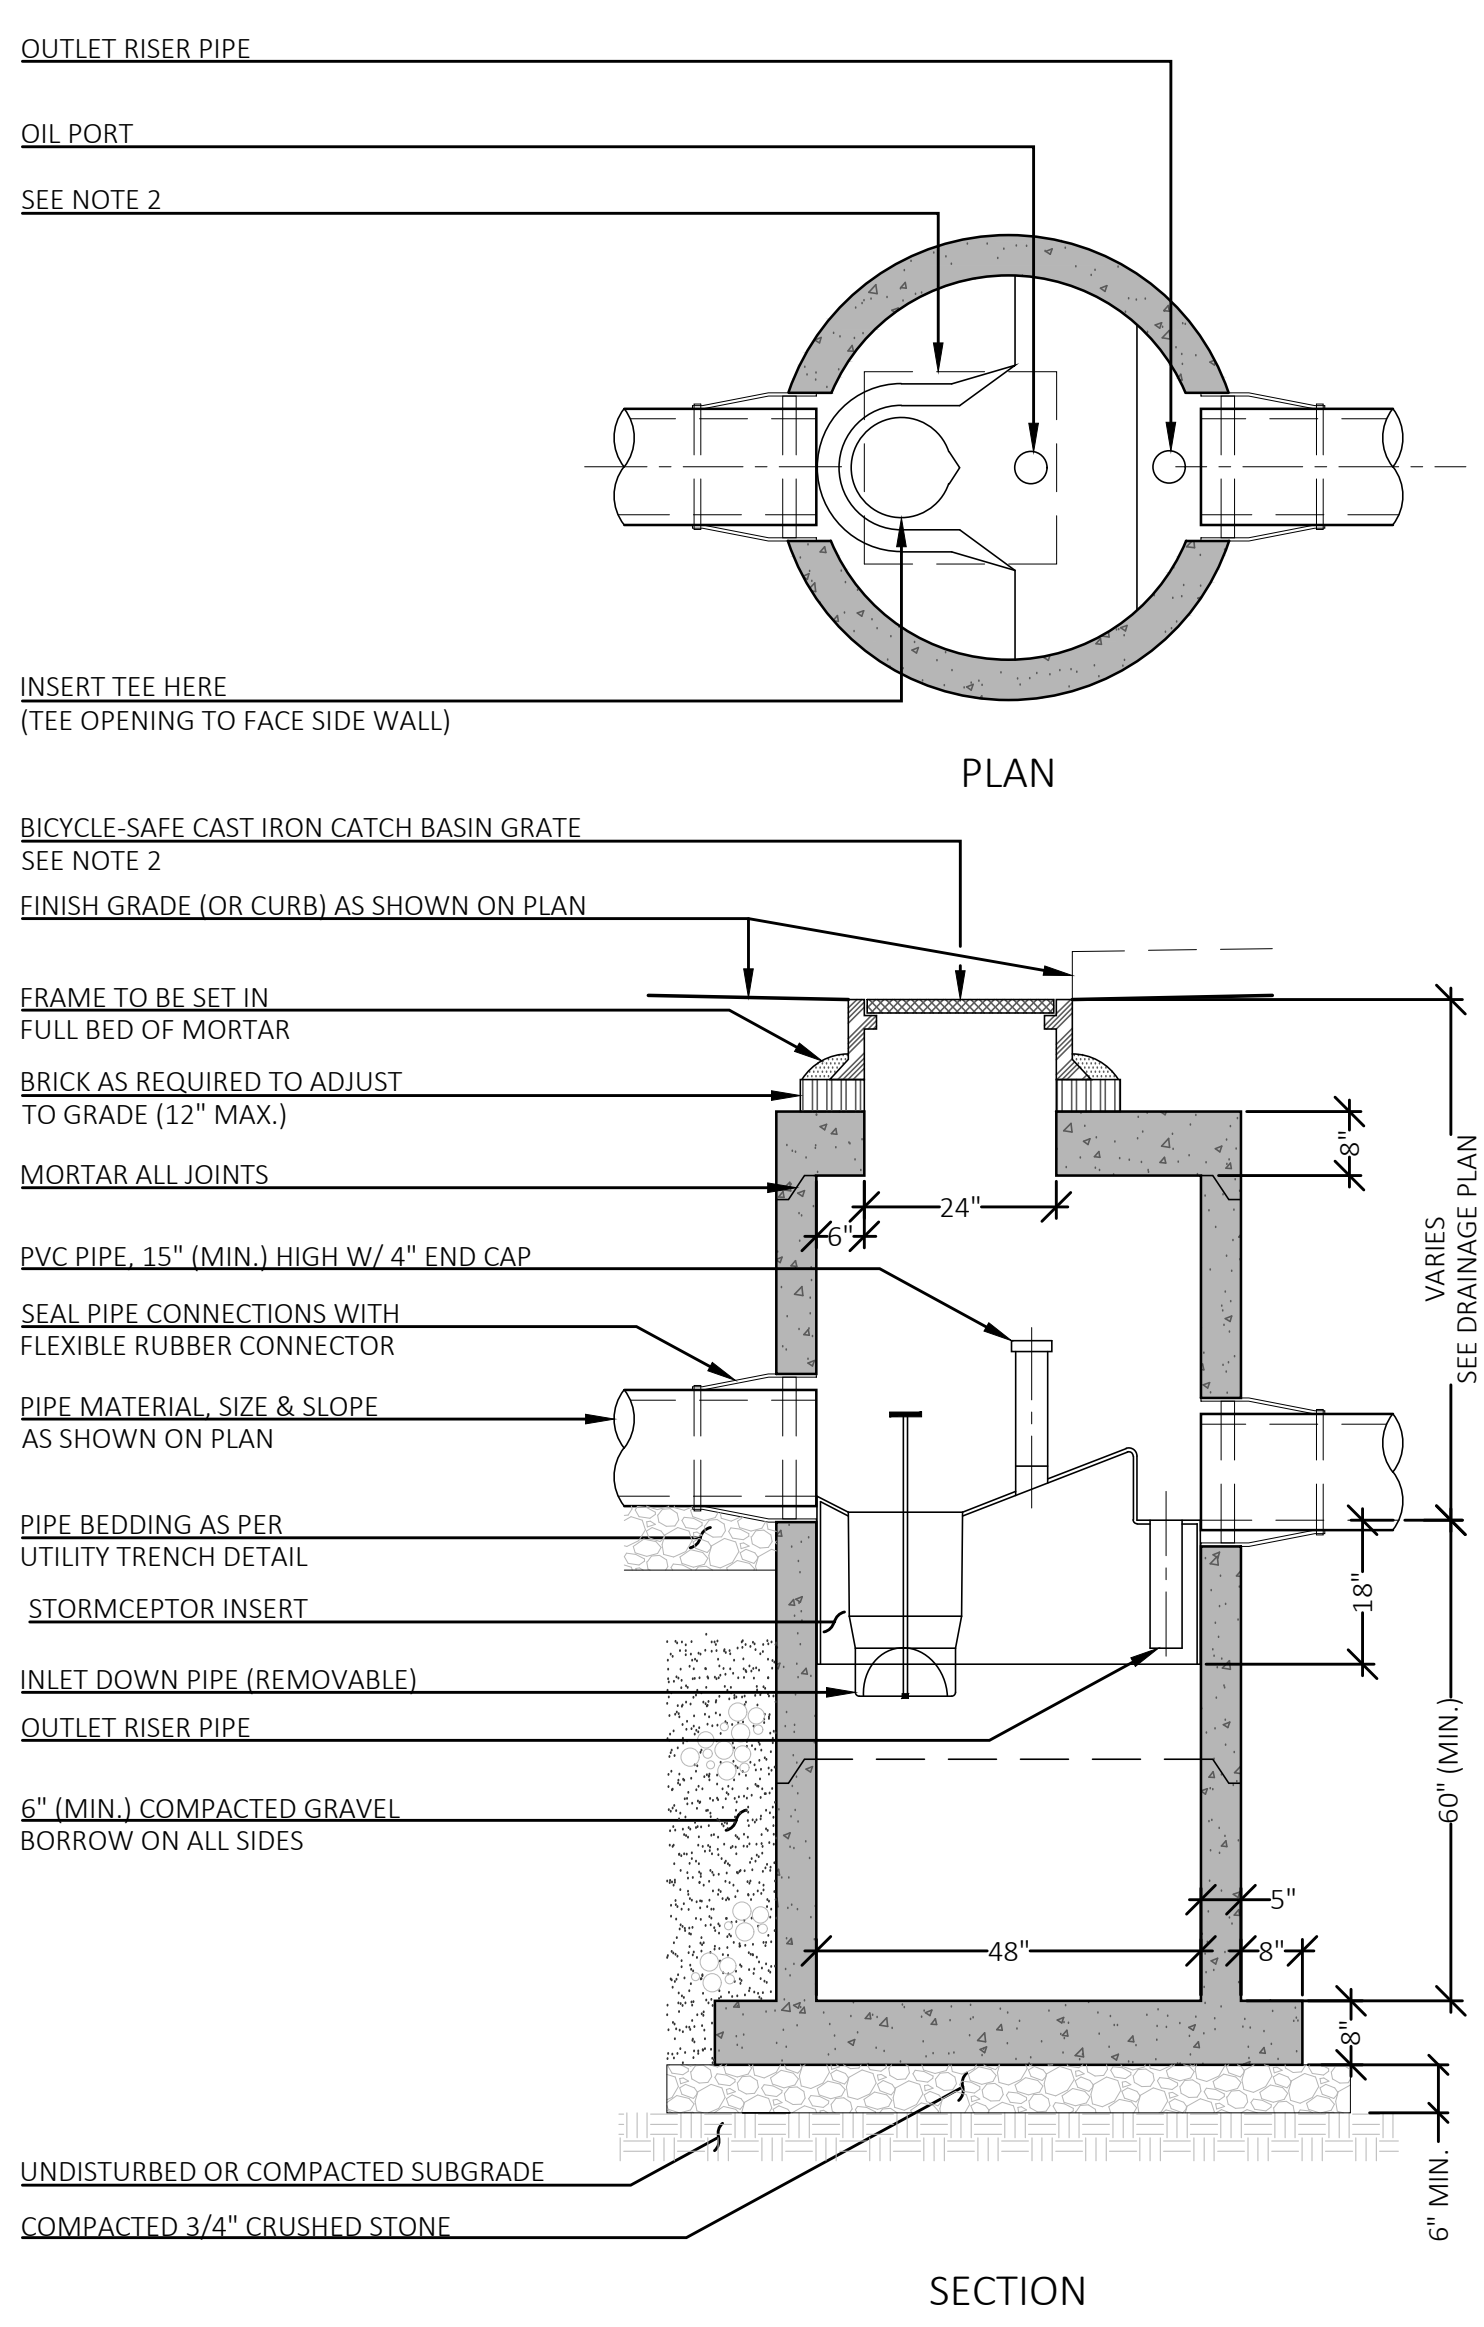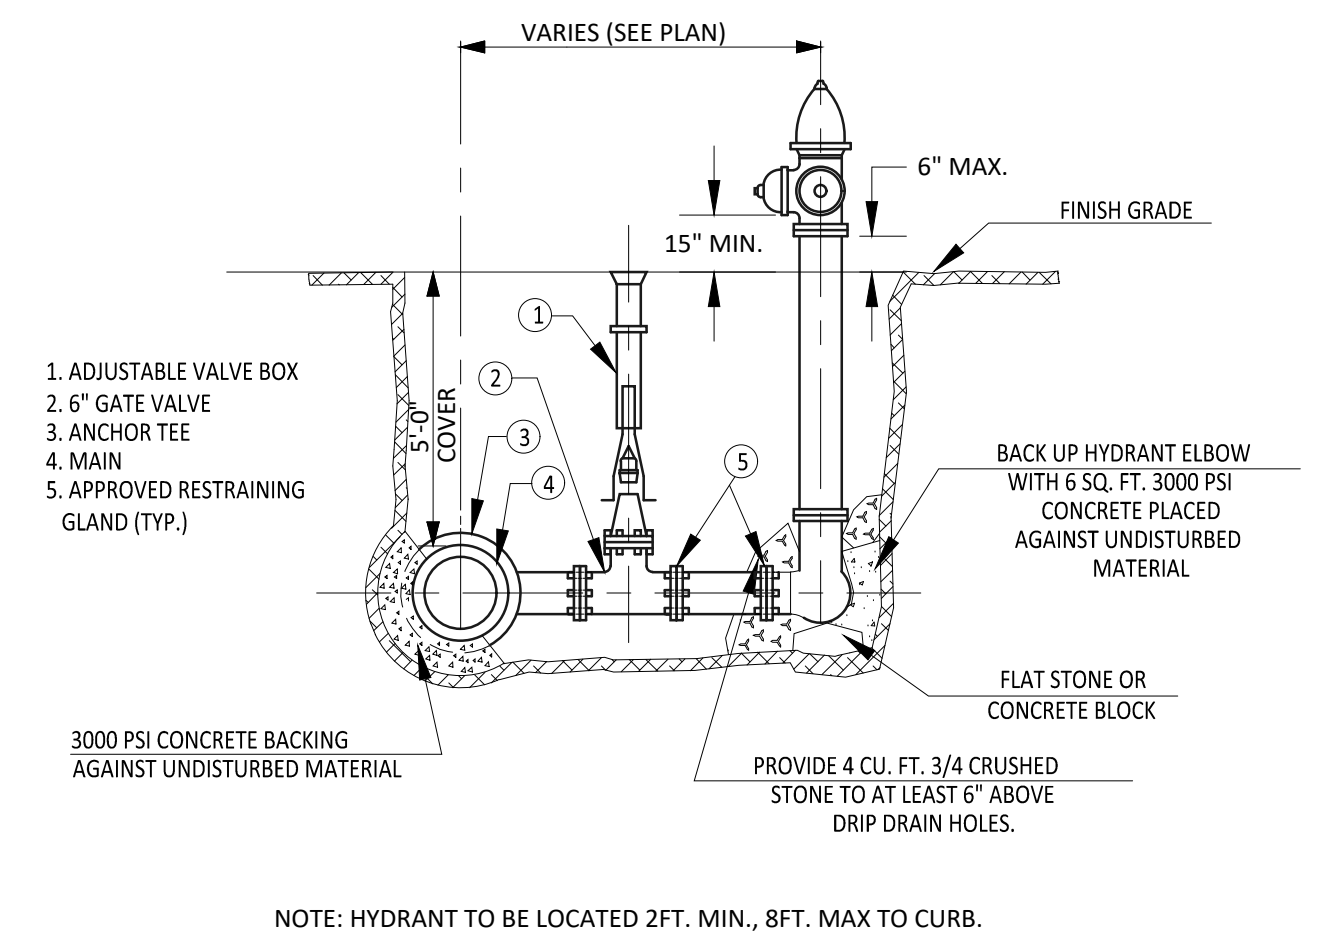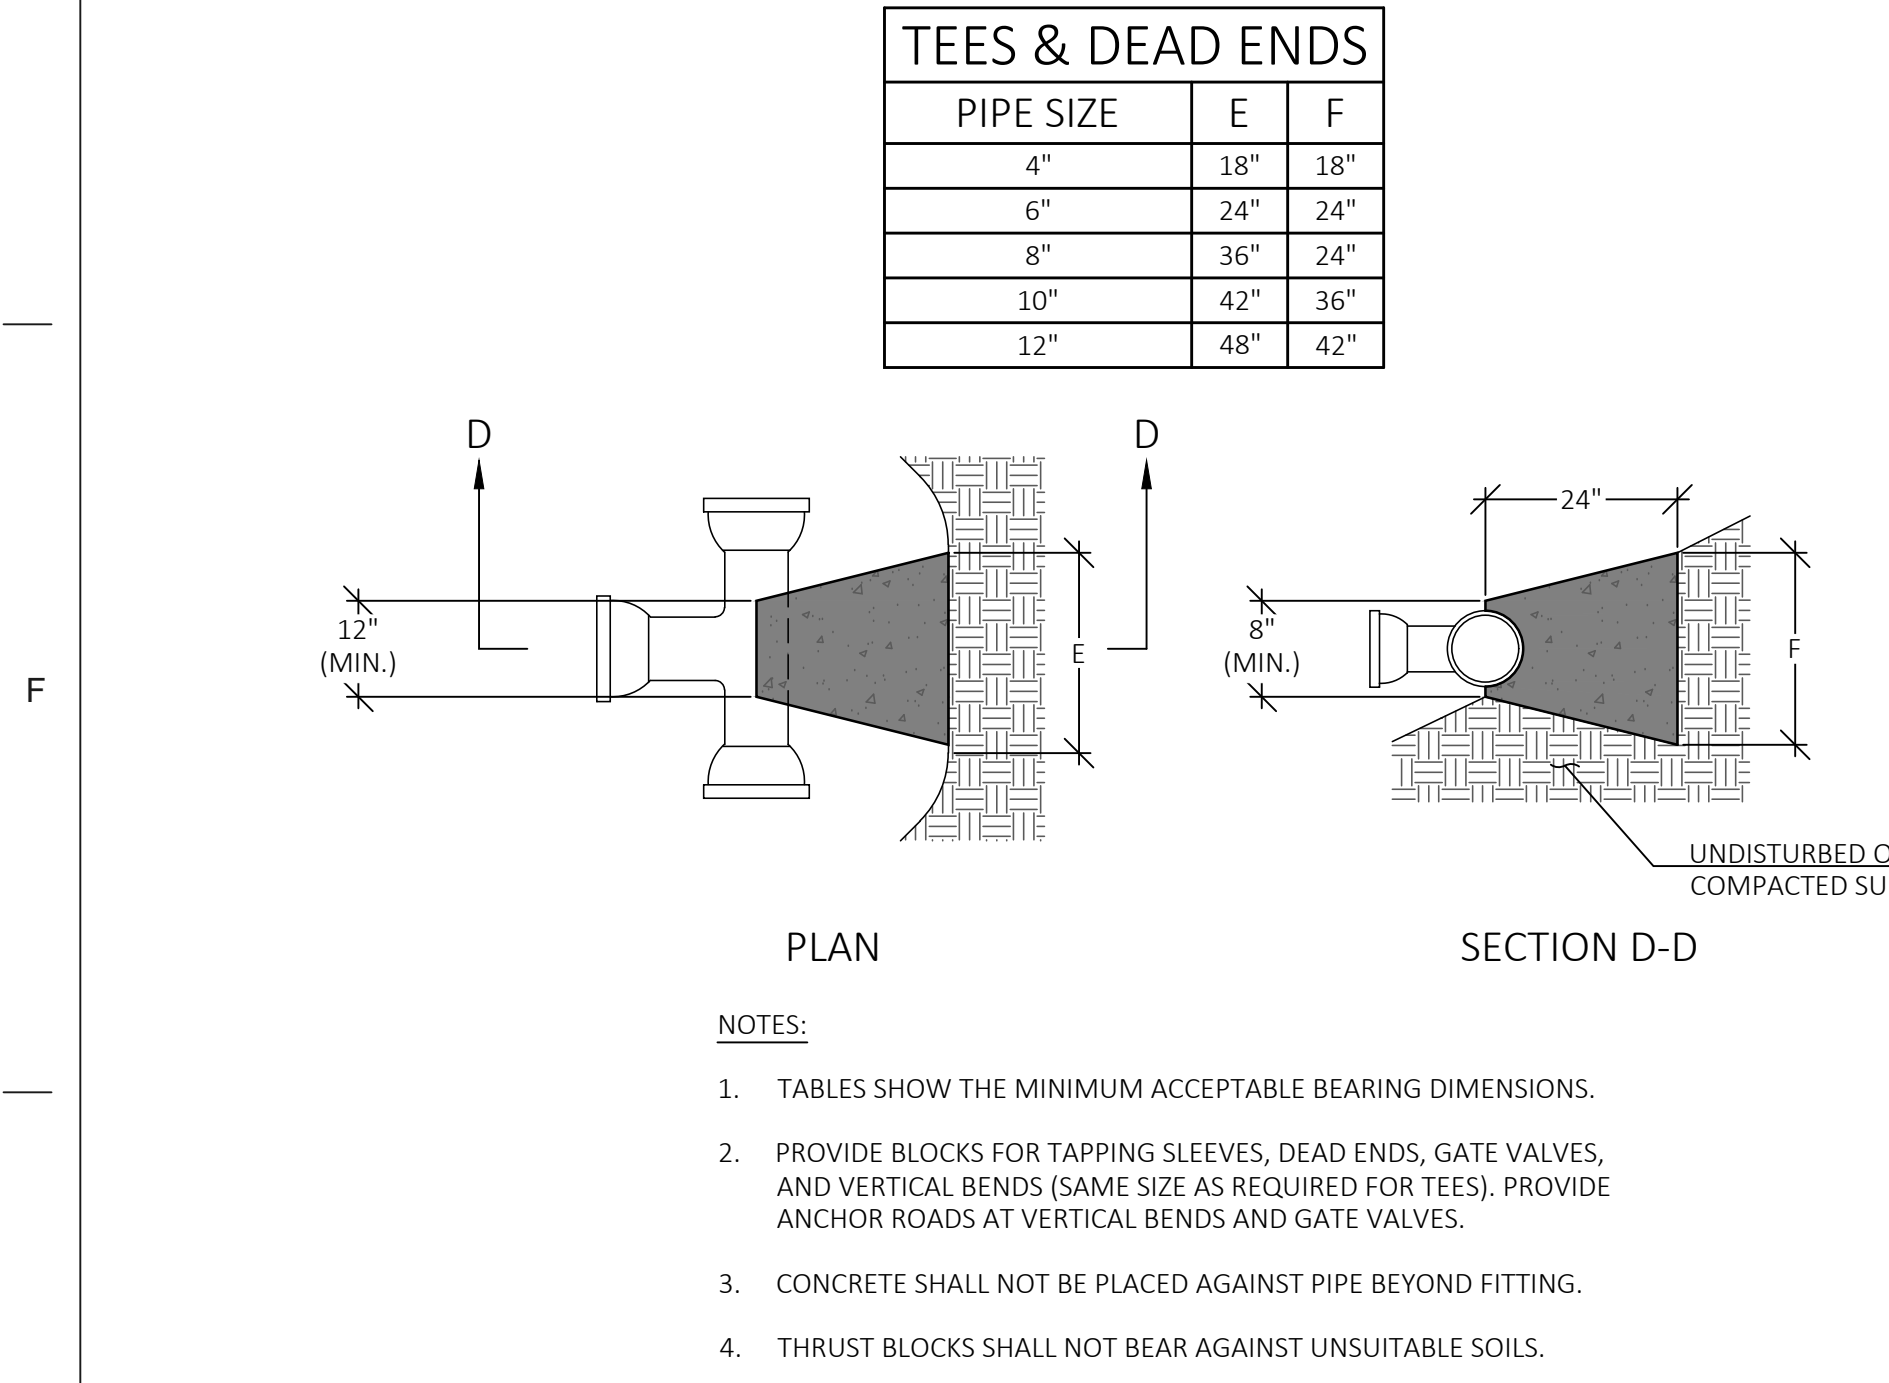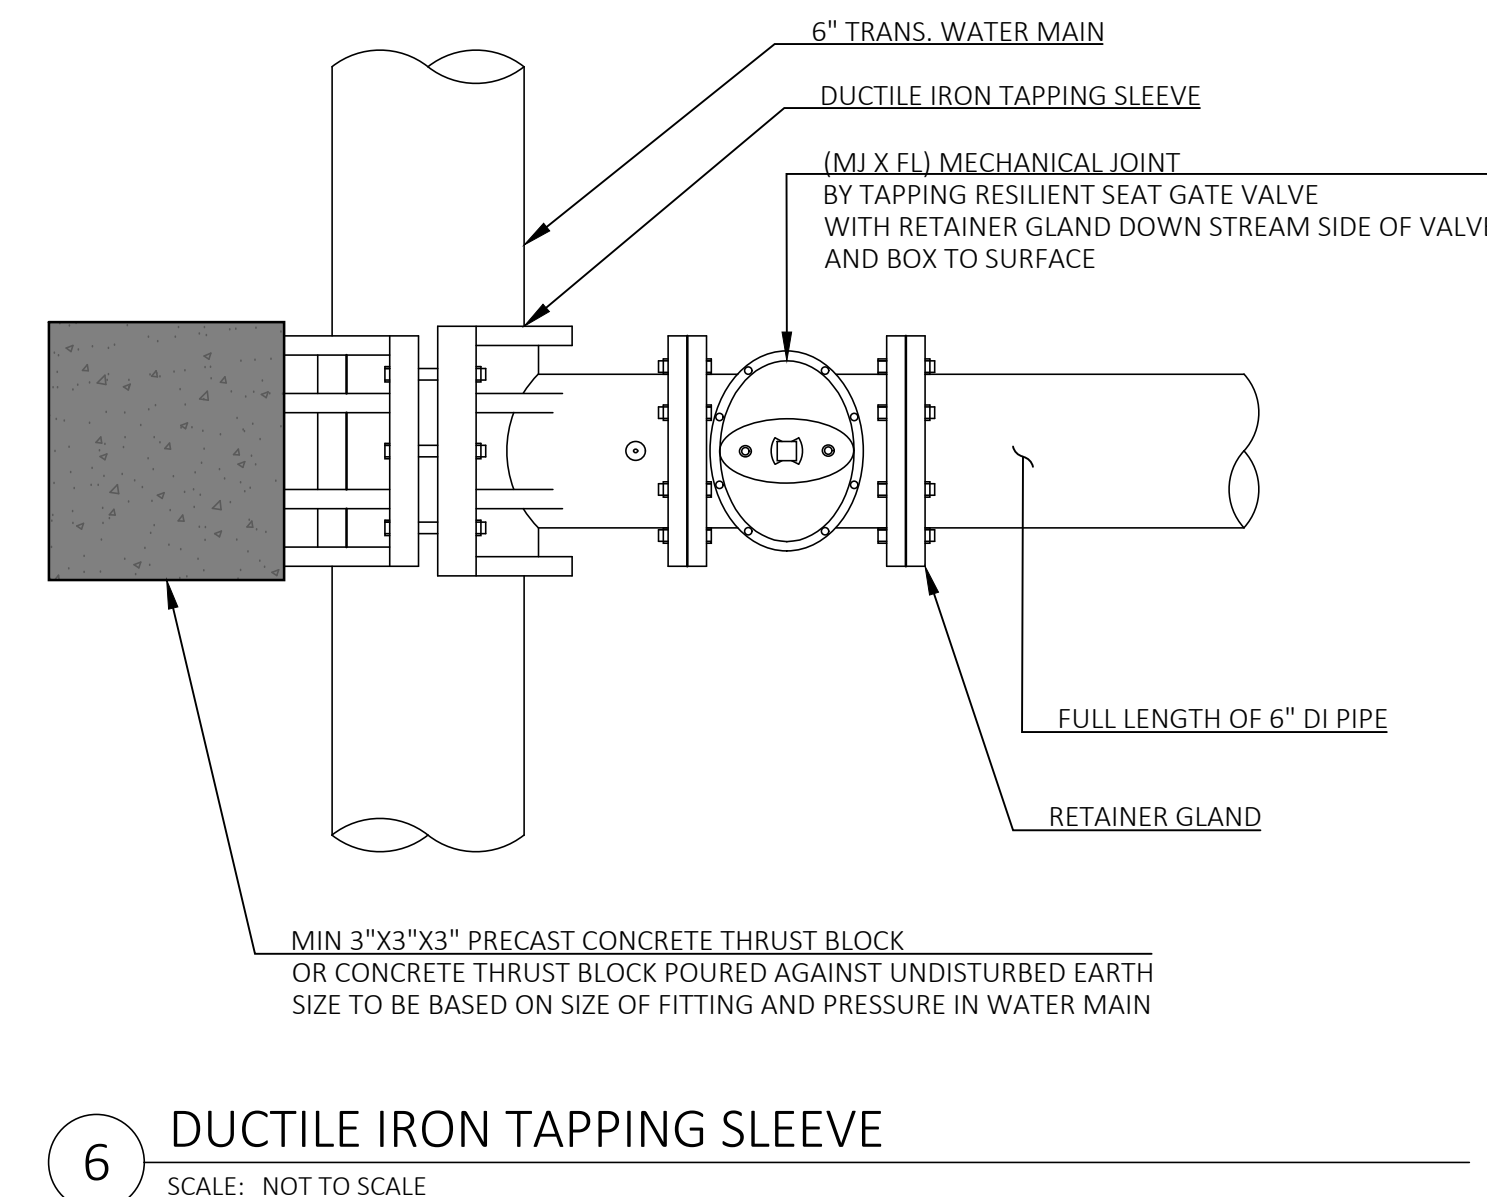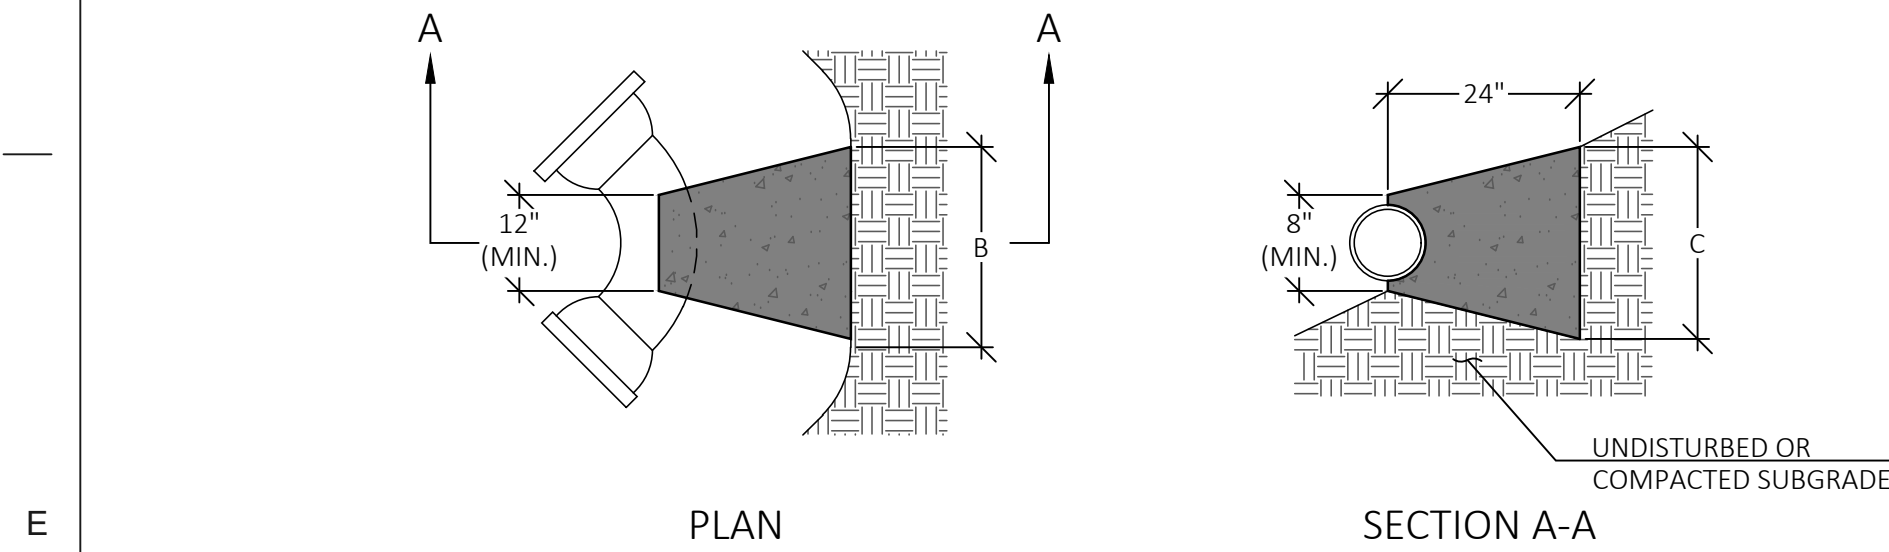

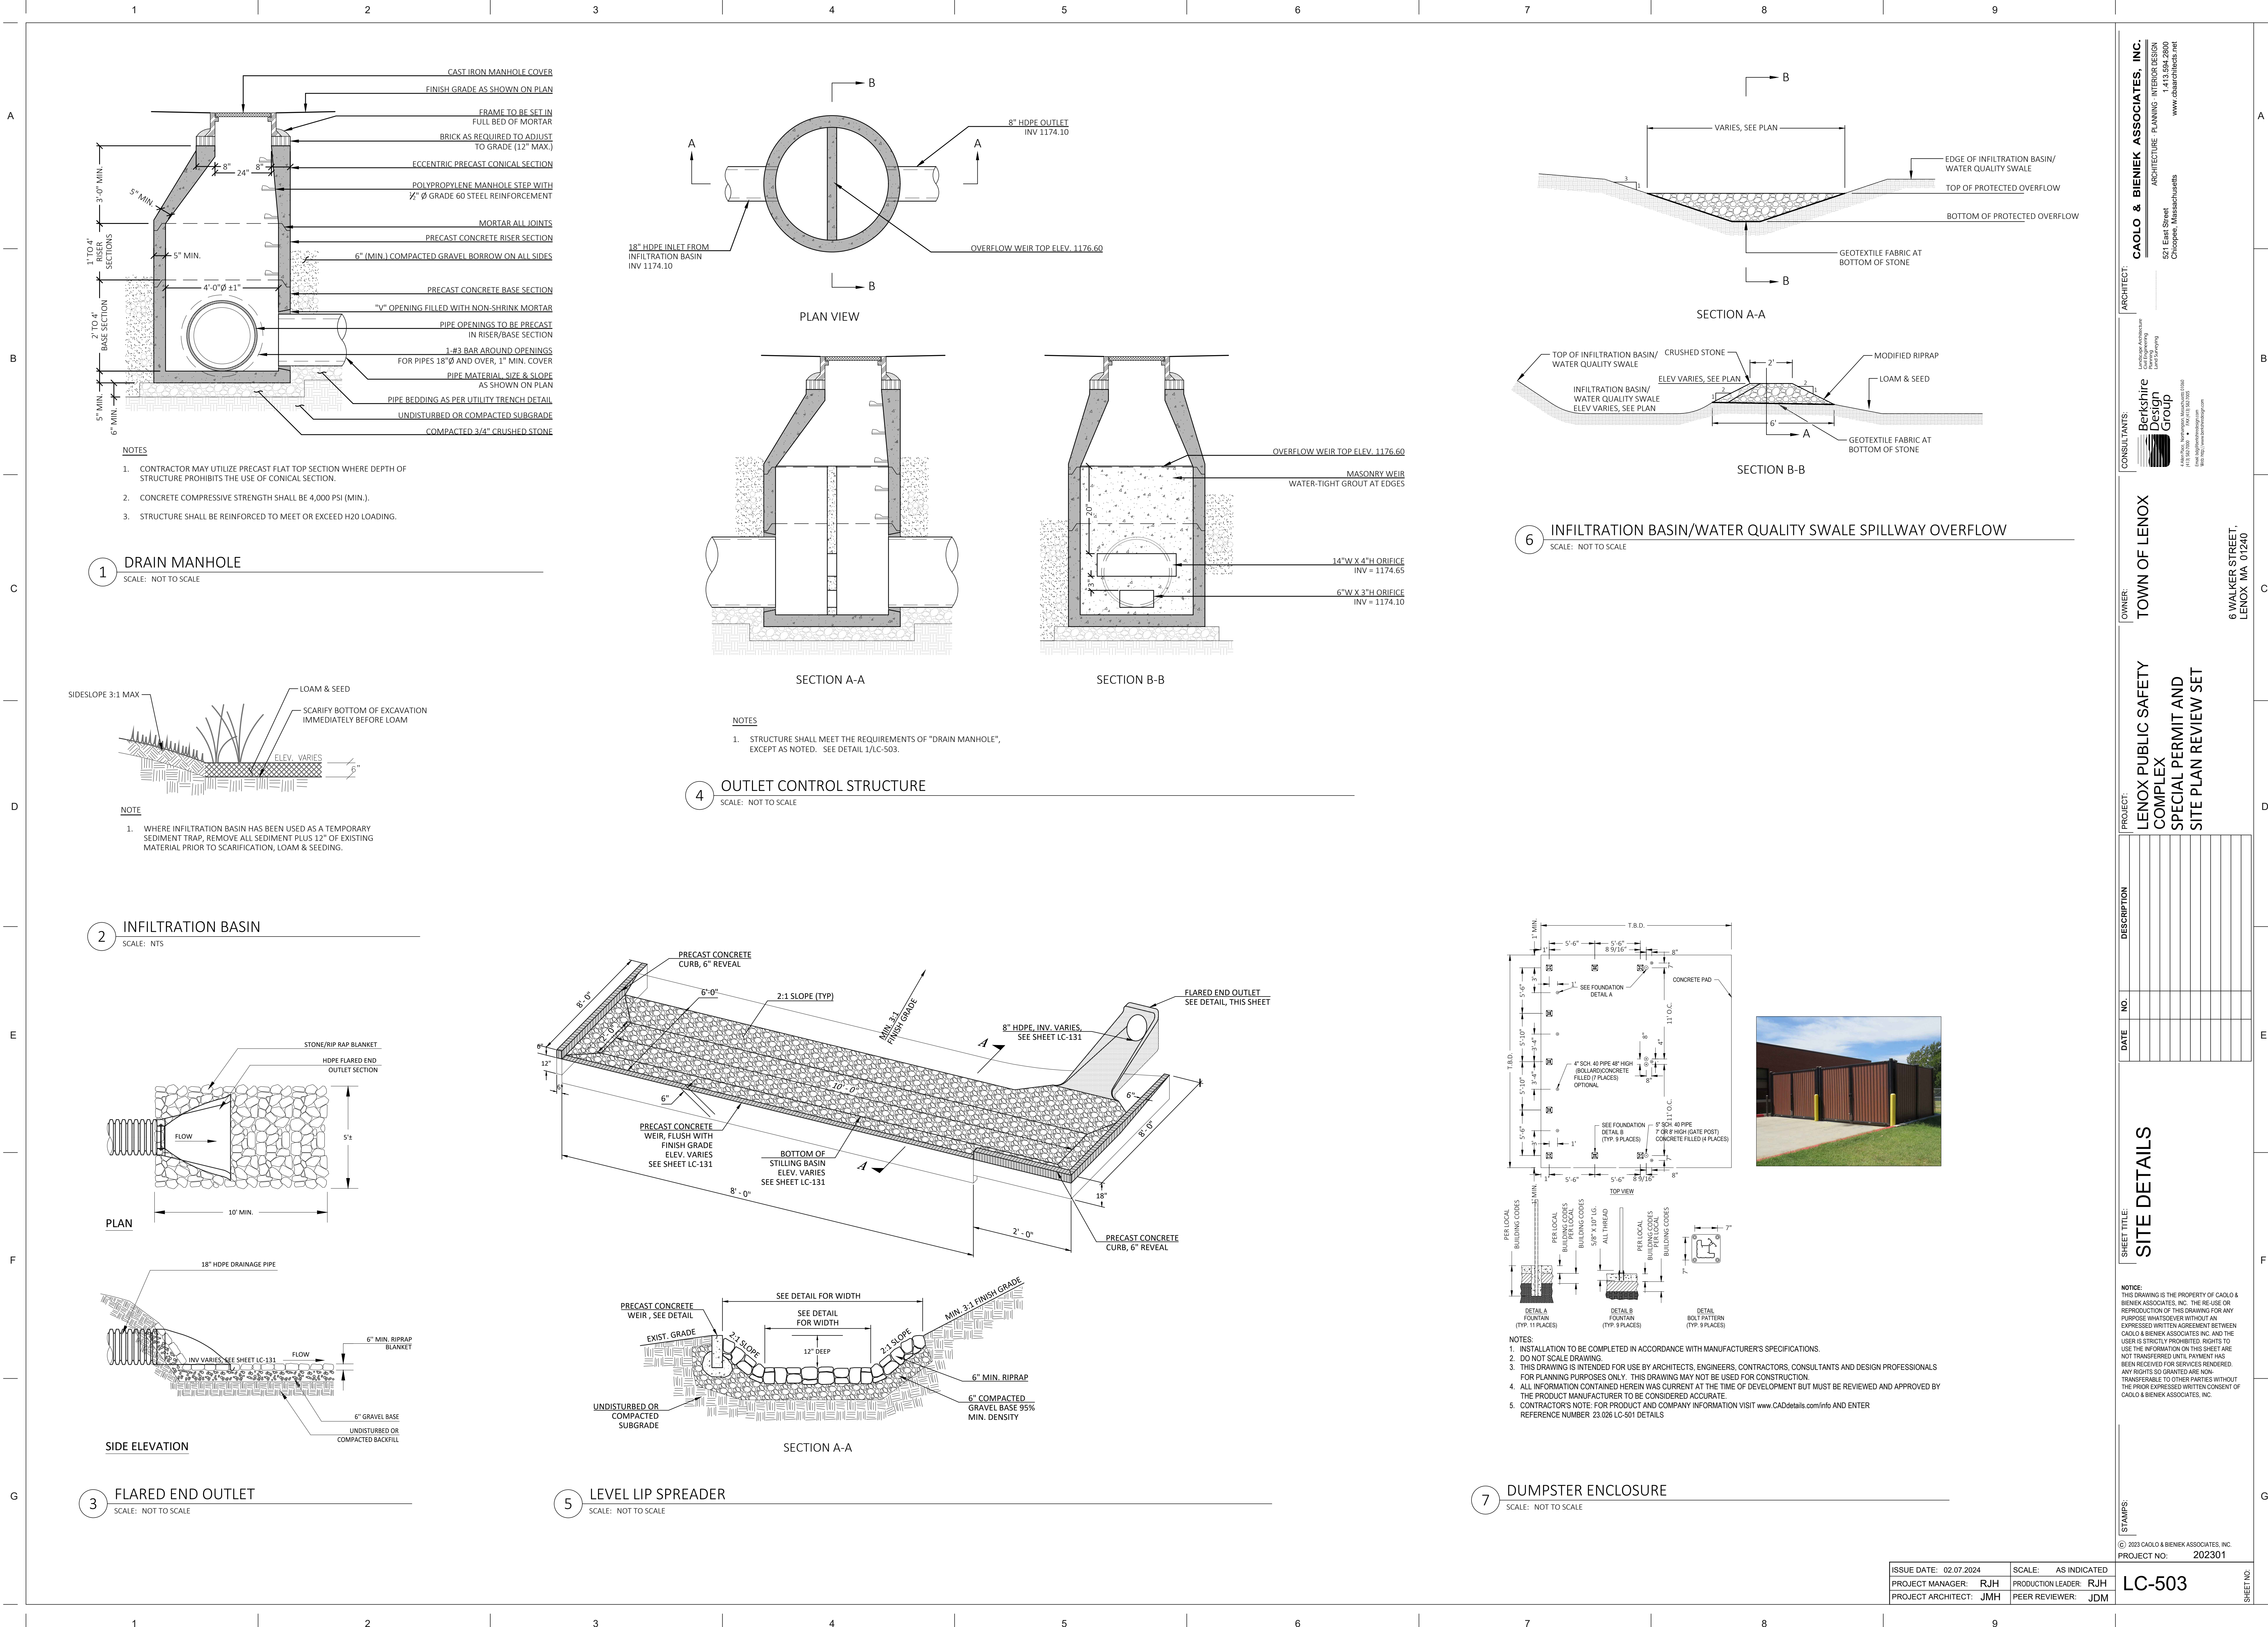

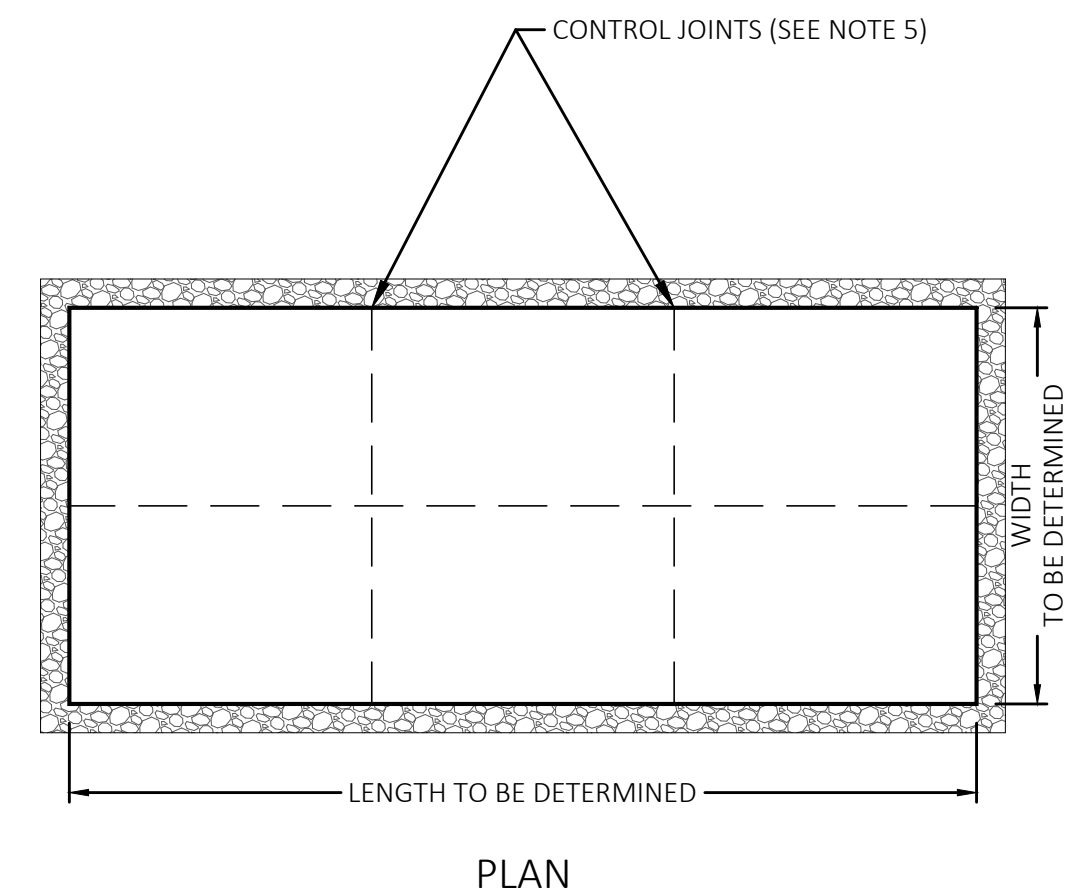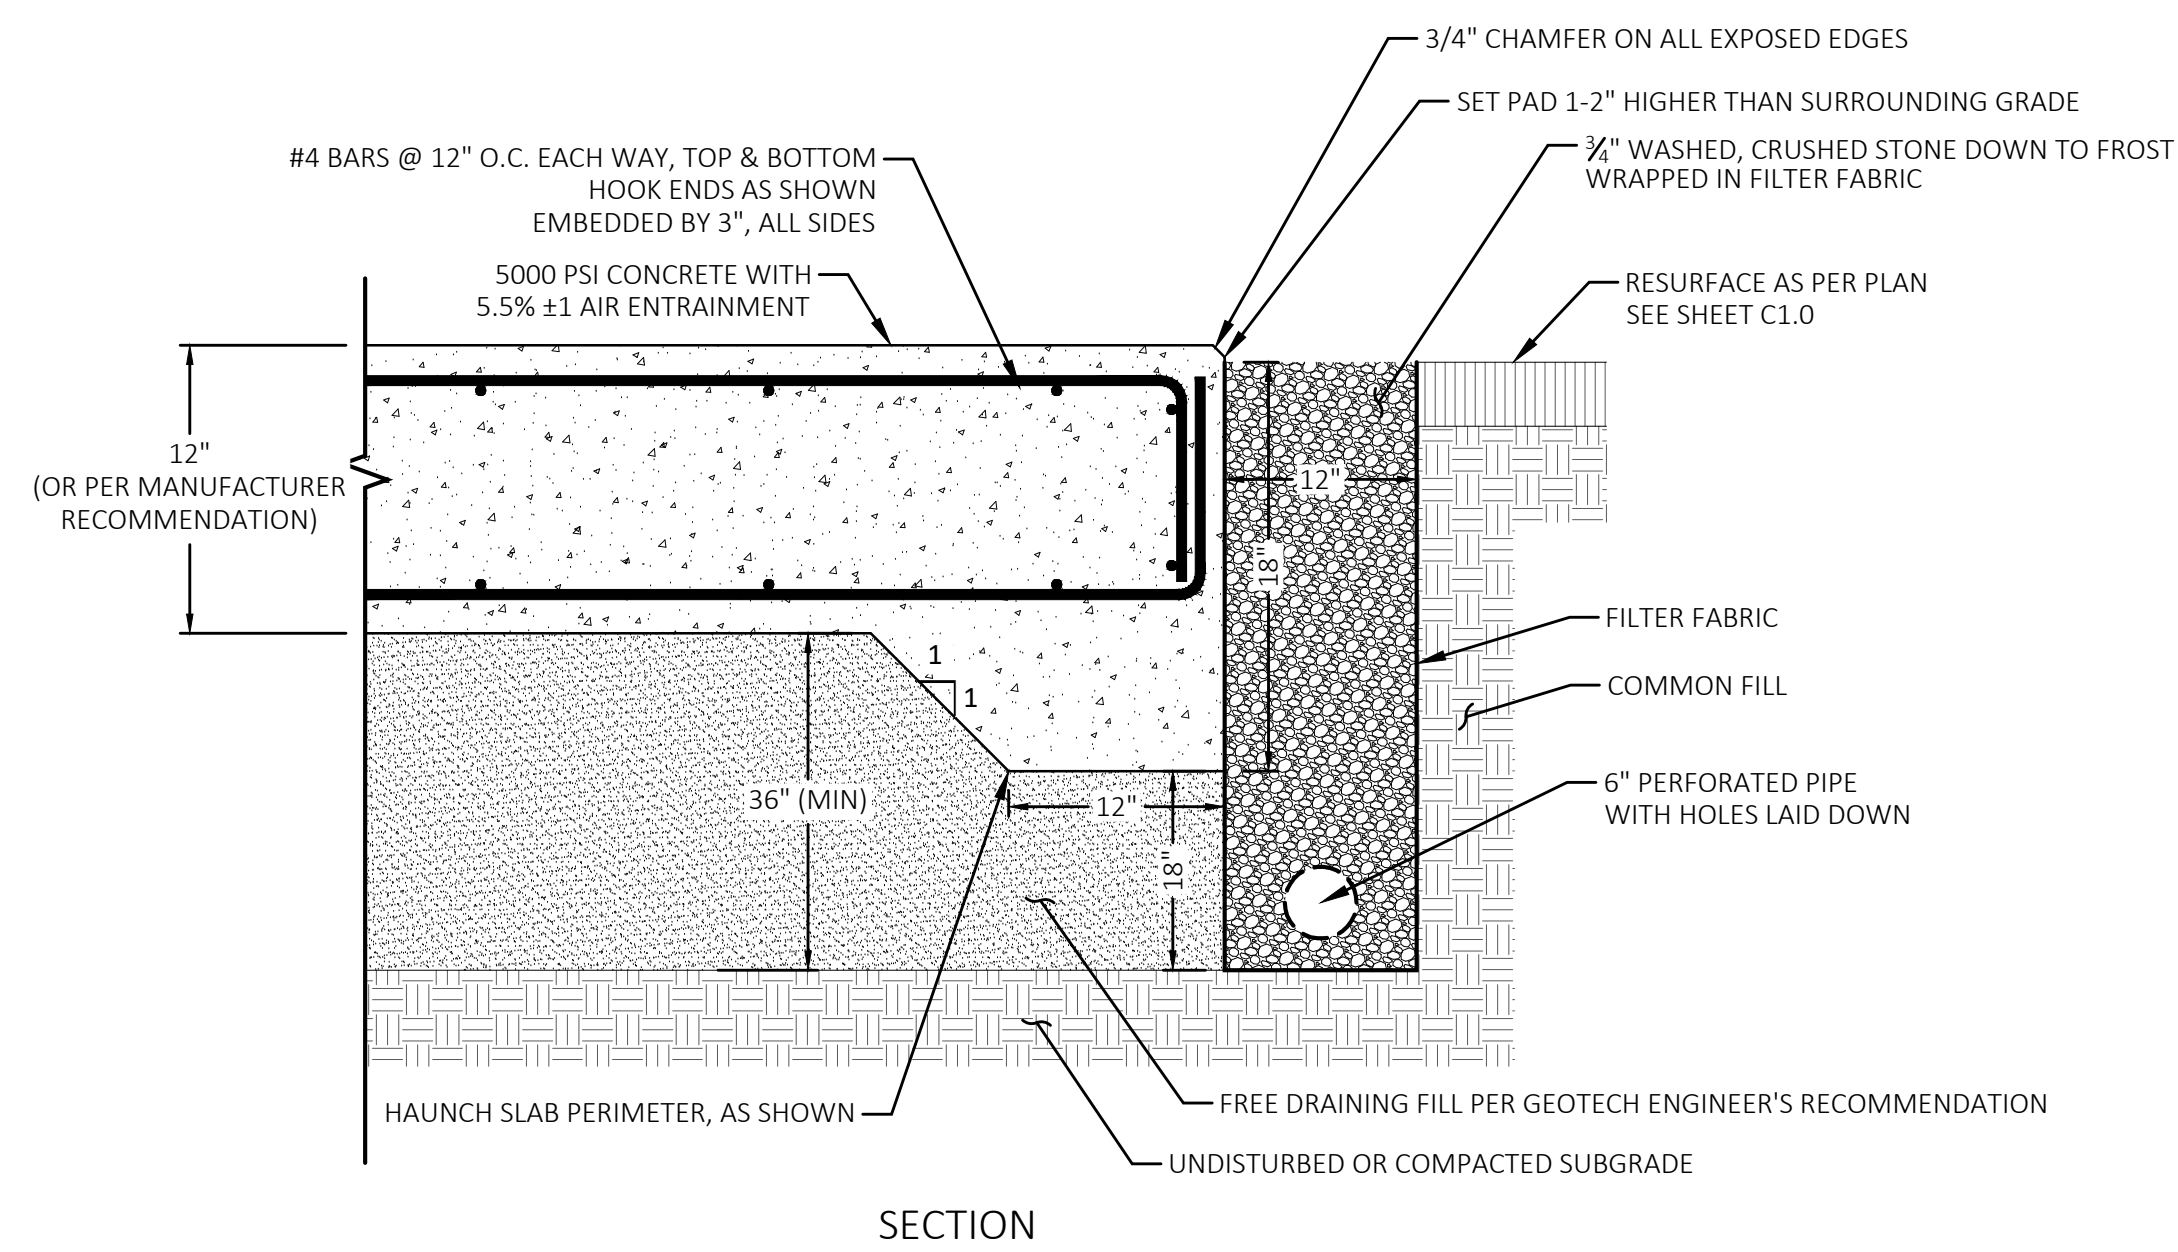

- NOTES:
1. CONCRETE FINISH TO BE MEDIUM TEXTURE BROOM FINISH WITH 3" TROWELED EDGES.
 2. ACTUAL PAD SIZE SHALL BE AS PER MANUFACTURER REQUIREMENTS, INCLUSIVE OF MINIMUM SIZE CLEARANCES.
 3. SEE SHEET C1.0 FOR EQUIPMENT LOCATIONS.
 4. BASE COURSE SPEC PER GEOTECHNICAL ENGINEER'S RECOMMENDATION.
 5. CONTROL JOINTS SHALL BE TOOLED TO A DEPTH OF 2".
 6. FOR PAD PENETRATIONS, SEE STRUCTURAL DRAWINGS.
 7. NUMBER, SIZE AND LOCATION OF PENETRATIONS AS REQUIRED BY THE ELECTRICIAN INSTALLING THE GENERATOR.
 8. THIS DETAIL SHOWS THE MINIMUM REQUIREMENTS. GENERATOR MANUFACTURER'S REQUIREMENTS SHALL SUPERSEDE THIS DETAIL IF MORE STRINGENT.

1 GENERATOR PAD
SCALE: NOT TO SCALE

[illegible]

SHEET TITLE:
SITE DETAILS


NOTICE:
THIS DRAWING IS THE PROPERTY OF CAOLO & BIENIEK ASSOCIATES, INC. THE RE-USE OR REPRODUCTION OF THIS DRAWING FOR ANY PURPOSE WHATSOEVER WITHOUT AN EXPRESSED WRITTEN AGREEMENT BETWEEN CAOLO & BIENIEK ASSOCIATES INC. AND THE USER IS STRICTLY PROHIBITED. RIGHTS TO USE THE INFORMATION ON THIS SHEET ARE NOT TRANSFERRED UNTIL PAYMENT HAS BEEN RECEIVED FOR SERVICES RENDERED. ANY RIGHTS SO GRANTED ARE NON-TRANSFERABLE TO OTHER PARTIES WITHOUT THE PRIOR EXPRESSED WRITTEN CONSENT OF CAOLO & BIENIEK ASSOCIATES, INC.

© 2023 CAOLO & BIENIEK ASSOCIATES, INC.
PROJECT NO: 202301

ISSUE DATE: 02.07.2024	SCALE: AS INDICATED
PROJECT MANAGER: RJH	PRODUCTION LEADER: RJH
PROJECT ARCHITECT: JMH	PEER REVIEWER: JDM

LC-504

SHEET NO.

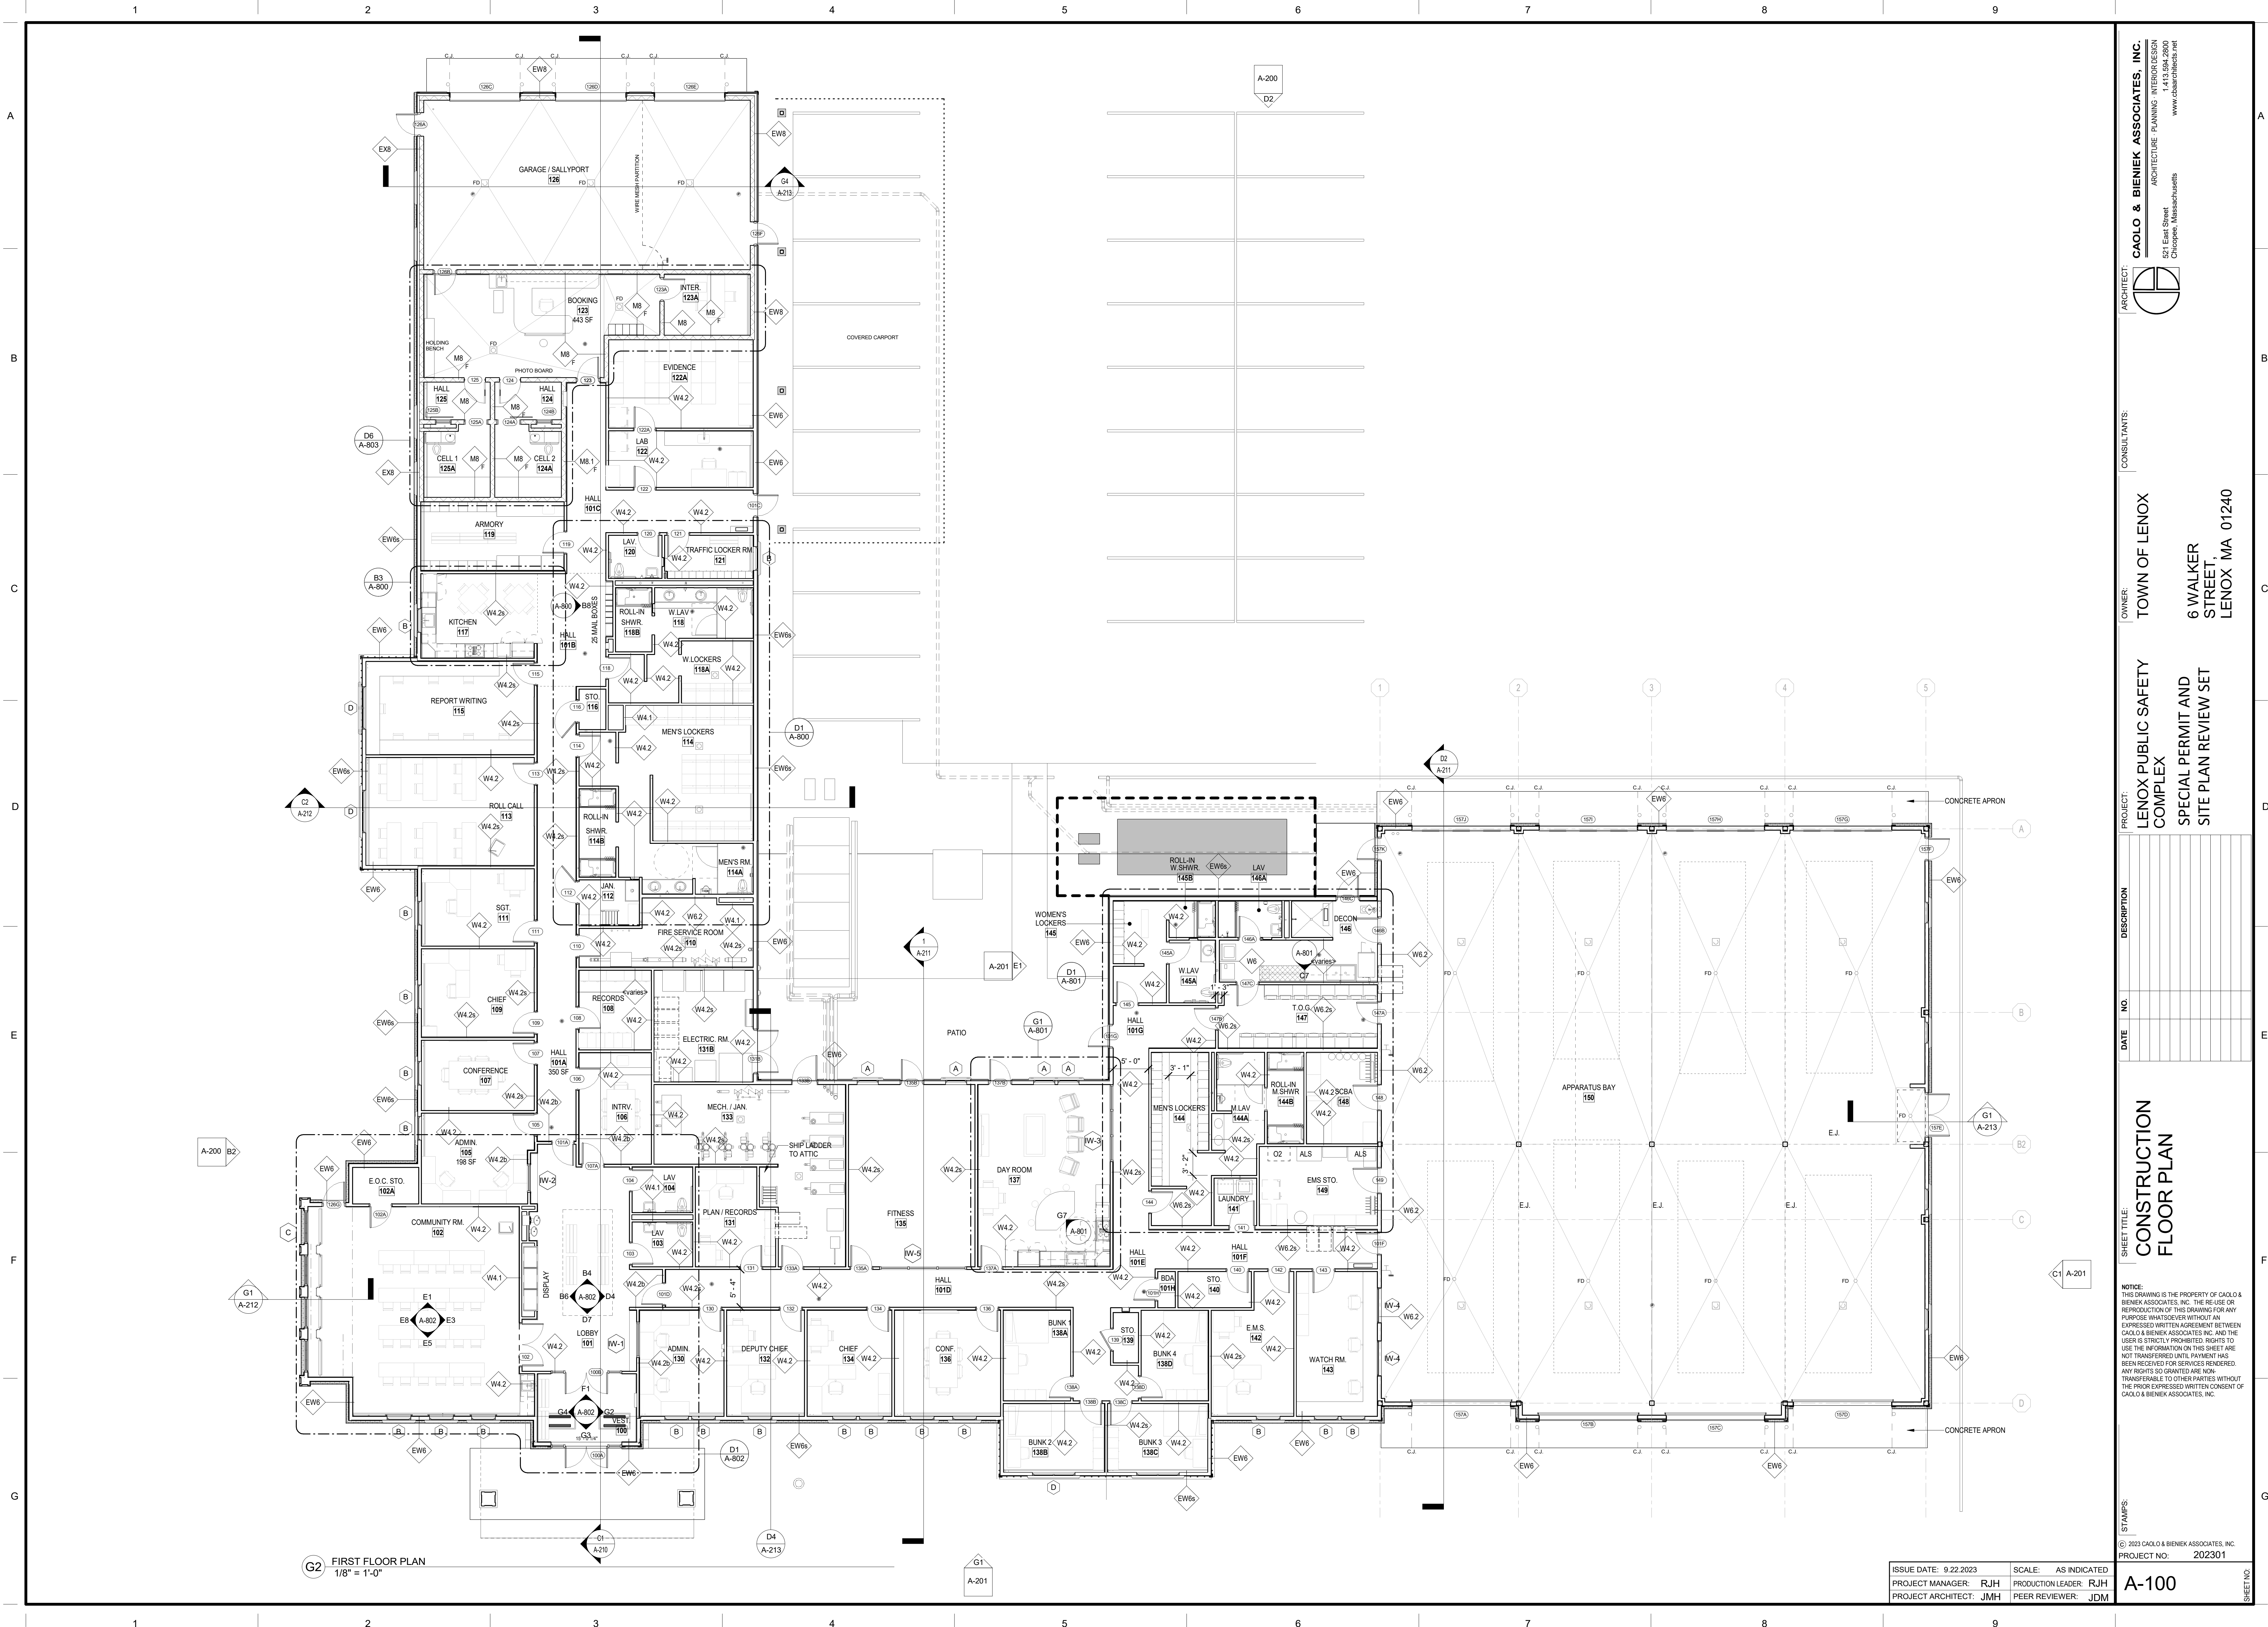


G2 FIRST FLOOR PLAN
1/8" = 1'-0"

ISSUE DATE: 9/22/2023
PROJECT MANAGER: RJH
PROJECT ARCHITECT: JMH

SCALE: AS INDICATED
PRODUCTION LEADER: RJH
PEER REVIEWER: JDM

CAOLO & BIENIEK ASSOCIATES, INC.
ARCHITECTURE • PLANNING • INTERIOR DESIGN
521 East Street
Chicopee, Massachusetts 01020
www.caobieniek.com

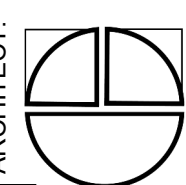

CONSULTANTS:

OWNER: TOWN OF LENOX

PROJECT: LENOX PUBLIC SAFETY COMPLEX

DATE: NO.

SHEET TITLE: CONSTRUCTION FLOOR PLAN

NOTICE: THIS DRAWING IS THE PROPERTY OF CAOLO & BIENIEK ASSOCIATES, INC. THE RE-USE OR REPRODUCTION OF THIS DRAWING FOR ANY PURPOSE WHATSOEVER WITHOUT AN EXPRESSED WRITTEN AGREEMENT BETWEEN CAOLO & BIENIEK ASSOCIATES, INC. AND THE USER IS STRICTLY PROHIBITED. RIGHTS TO USE THE INFORMATION ON THIS SHEET ARE NOT TRANSFERRED UNTIL PAYMENT HAS BEEN RECEIVED FOR SERVICES RENDERED. ANY RIGHTS SO GRANTED ARE NON-TRANSFERABLE TO OTHER PARTIES WITHOUT THE PRIOR EXPRESSED WRITTEN CONSENT OF CAOLO & BIENIEK ASSOCIATES, INC.


STAMPS:

© 2023 CAOLO & BIENIEK ASSOCIATES, INC.
PROJECT NO: 202301


A-100

6 WALKER STREET, LENOX, MA 01240

SPECIAL PERMIT AND SITE PLAN REVIEW SET

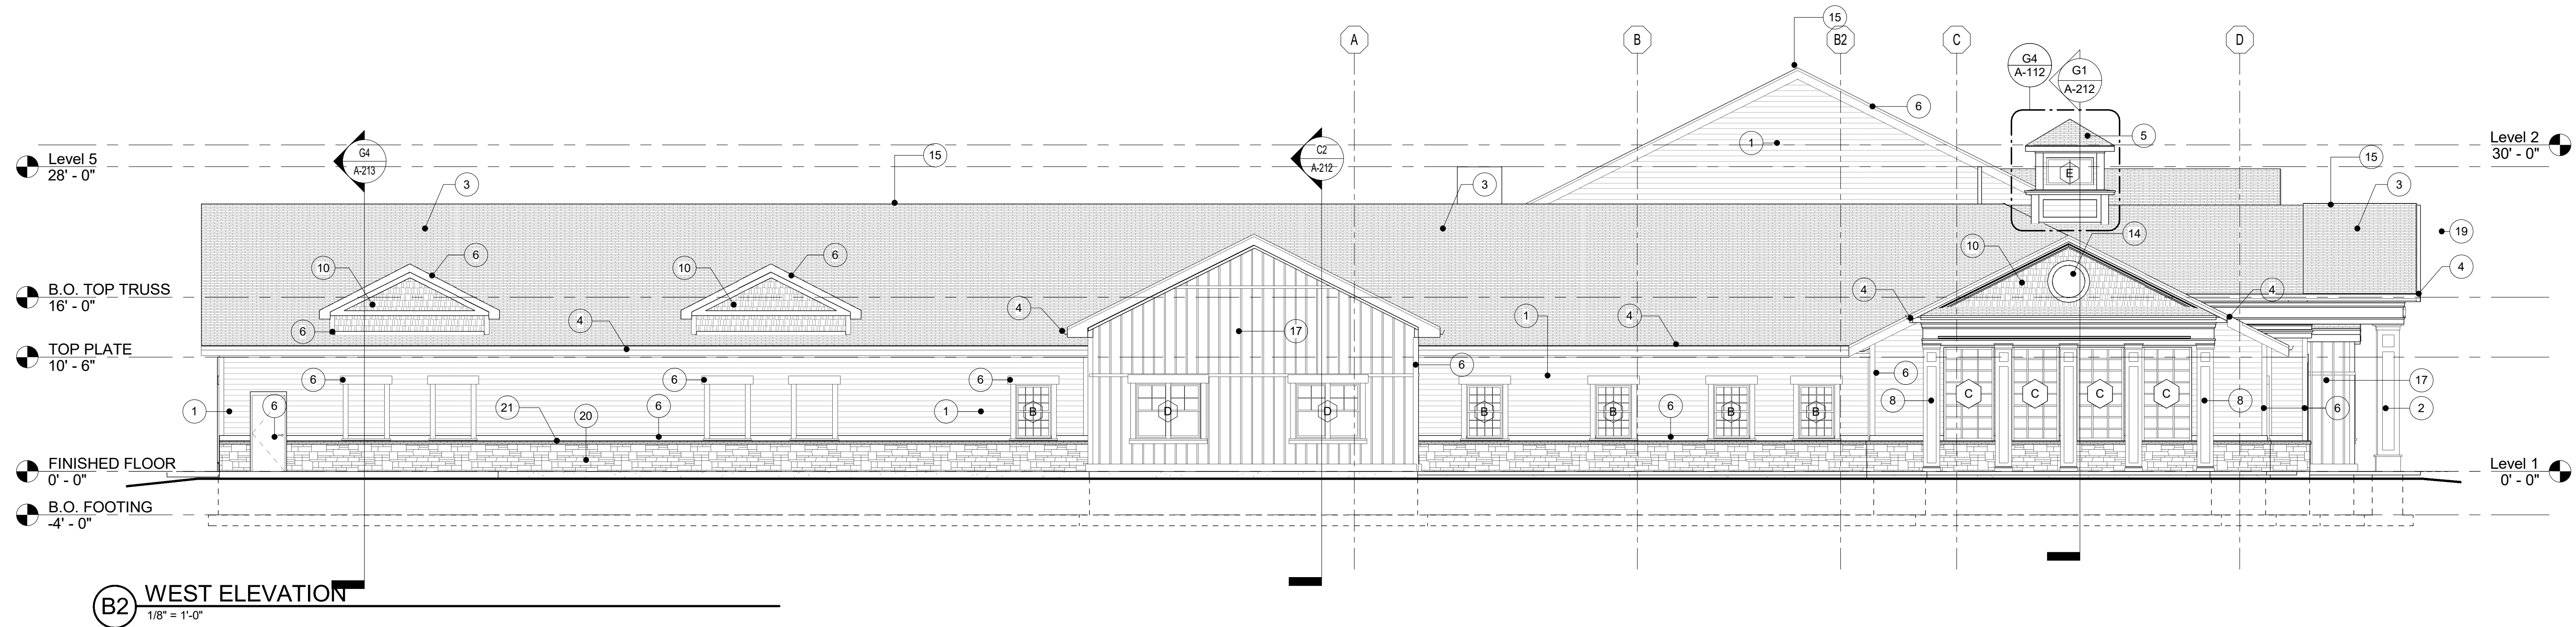


EXTERIOR MATERIAL KEYED NOTES	
NUMBER	DESCRIPTION
1	FIBER CEMENT CLAPBOARD SIDING
2	2'-0" WIDE FIBER CEMENT CLAD COLUMN ENCLOSURE
3	ARCHITECTURAL ASPHALT SHINGLES
4	ALUMINUM GUTTER
5	STANDING SEAM METAL ROOF
6	5/4 FIBER CEMENT TRIM
7	ALUMINUM DOWNSPOUT
8	1'-2" WIDE FIBER CEMENT CLAD PILASTER
9	ALUMINUM BACKLIT SIGNAGE LETTERS (15" & 18")
10	FIBER CEMENT SHAKE SIDING
11	2'-0" WIDE FIBER CEMENT CLAD CORNER PILASTER
13	LOUVER A
14	LOUVER B - CUSTOM TRIANGULAR ALUMINUM LOUVER - MATCH ROOF PITCH
15	RIDGE VENT, REFER TO DETAIL
16	48" DIAMETER x 1 1/2" THICK PVC DECORATIVE MEDALLION, CUSTOM MILLED WITH TOWN SEAL IMAGE, PAINTED, COPY TO BE PROVIDED. SUBMIT SHOP DRAWINGS FOR REVIEW BY ARCHITECT.
17	FIBER CEMENT BOARD & BATTEN SIDING
18	ROOF SNOW GUARDS
19	EXTERIOR LIGHT, REFER TO ELECT.
20	STONE VEENER BASE
21	PRECAST CONCRETE CAP

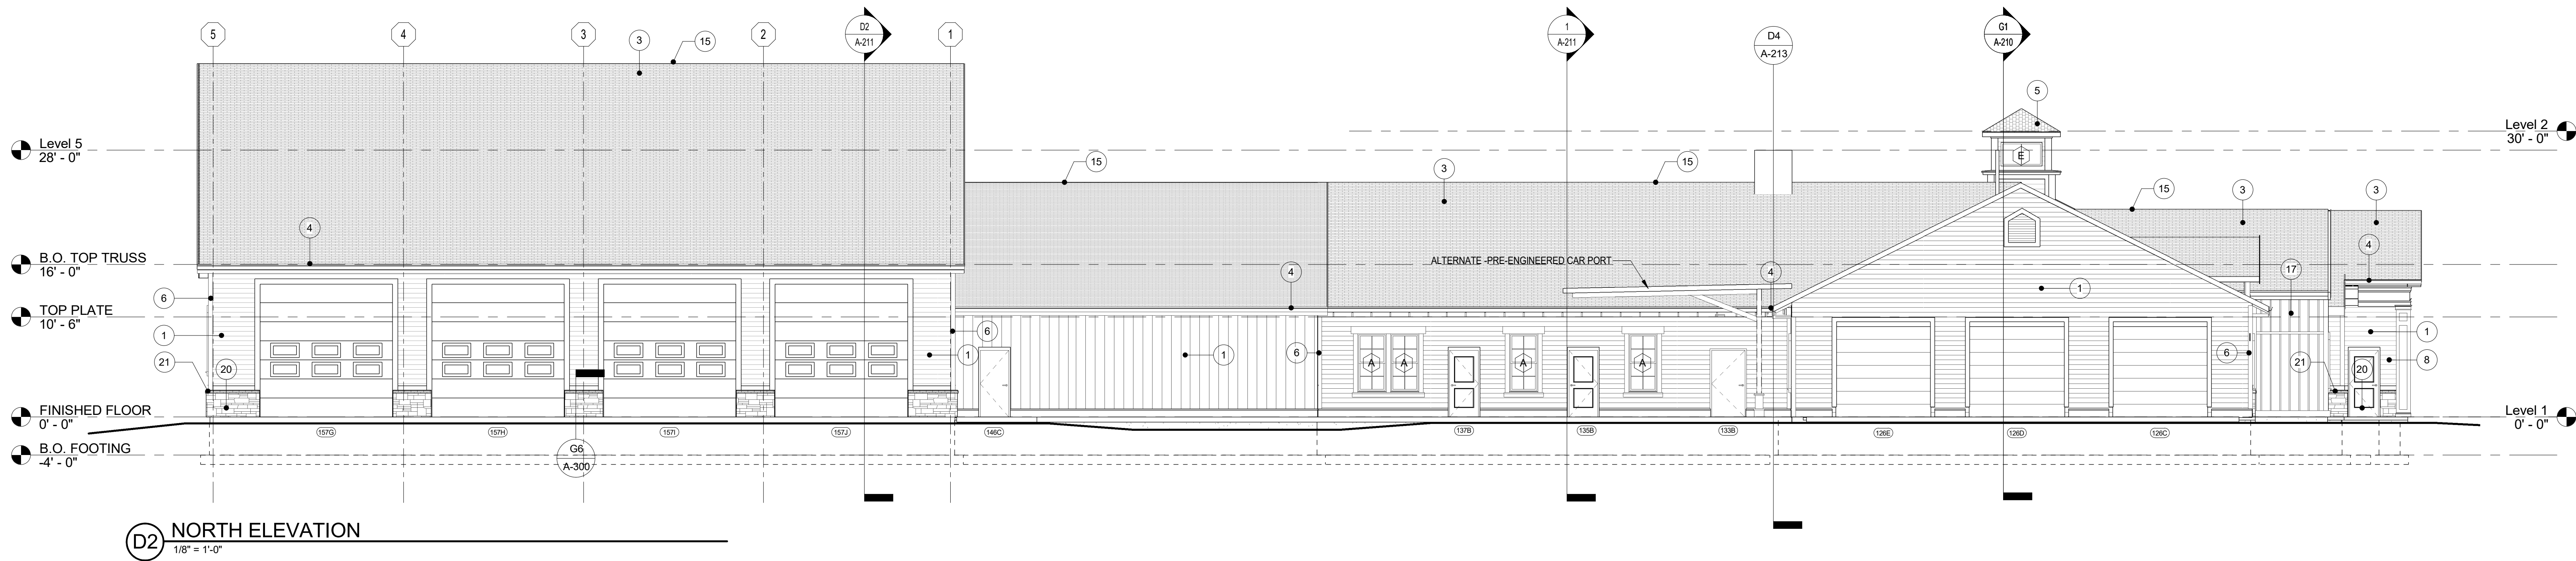

ISSUE DATE: 9/22/2023
PROJECT MANAGER: RJH
PROJECT ARCHITECT: JMH

SCALE: AS INDICATED
PRODUCTION LEADER: RJH
PEER REVIEWER: JDM

CAOLO & BIENIEK ASSOCIATES, INC.
ARCHITECTURE - PLANNING - INTERIOR DESIGN
521 East Street
Chicopee, Massachusetts
www.caarchitects.net

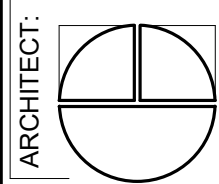

CONSULTANTS:

OWNER: TOWN OF LENOX

PROJECT: LENOX PUBLIC SAFETY COMPLEX
SPECIAL PERMIT AND SITE PLAN REVIEW SET

DESCRIPTION

EXTERIOR ELEVATIONS


NOTICE: THIS DRAWING IS THE PROPERTY OF CAOLO & BIENIEK ASSOCIATES, INC. THE RE-USE OR REPRODUCTION OF THIS DRAWING FOR ANY PURPOSE WHATSOEVER WITHOUT AN EXPRESSED WRITTEN AGREEMENT BETWEEN CAOLO & BIENIEK ASSOCIATES, INC. AND THE USER IS STRICTLY PROHIBITED. RIGHTS TO USE THE INFORMATION ON THIS SHEET ARE NOT TRANSFERRED UNTIL PAYMENT HAS BEEN RECEIVED FOR SERVICES RENDERED. ANY RIGHTS SO GRANTED ARE NON-TRANSFERABLE TO OTHER PARTIES WITHOUT THE PRIOR EXPRESSED WRITTEN CONSENT OF CAOLO & BIENIEK ASSOCIATES, INC.

STAMPS:


© 2022 CAOLO & BIENIEK ASSOCIATES, INC.
PROJECT NO: 202301

A-200

SHEET NO.

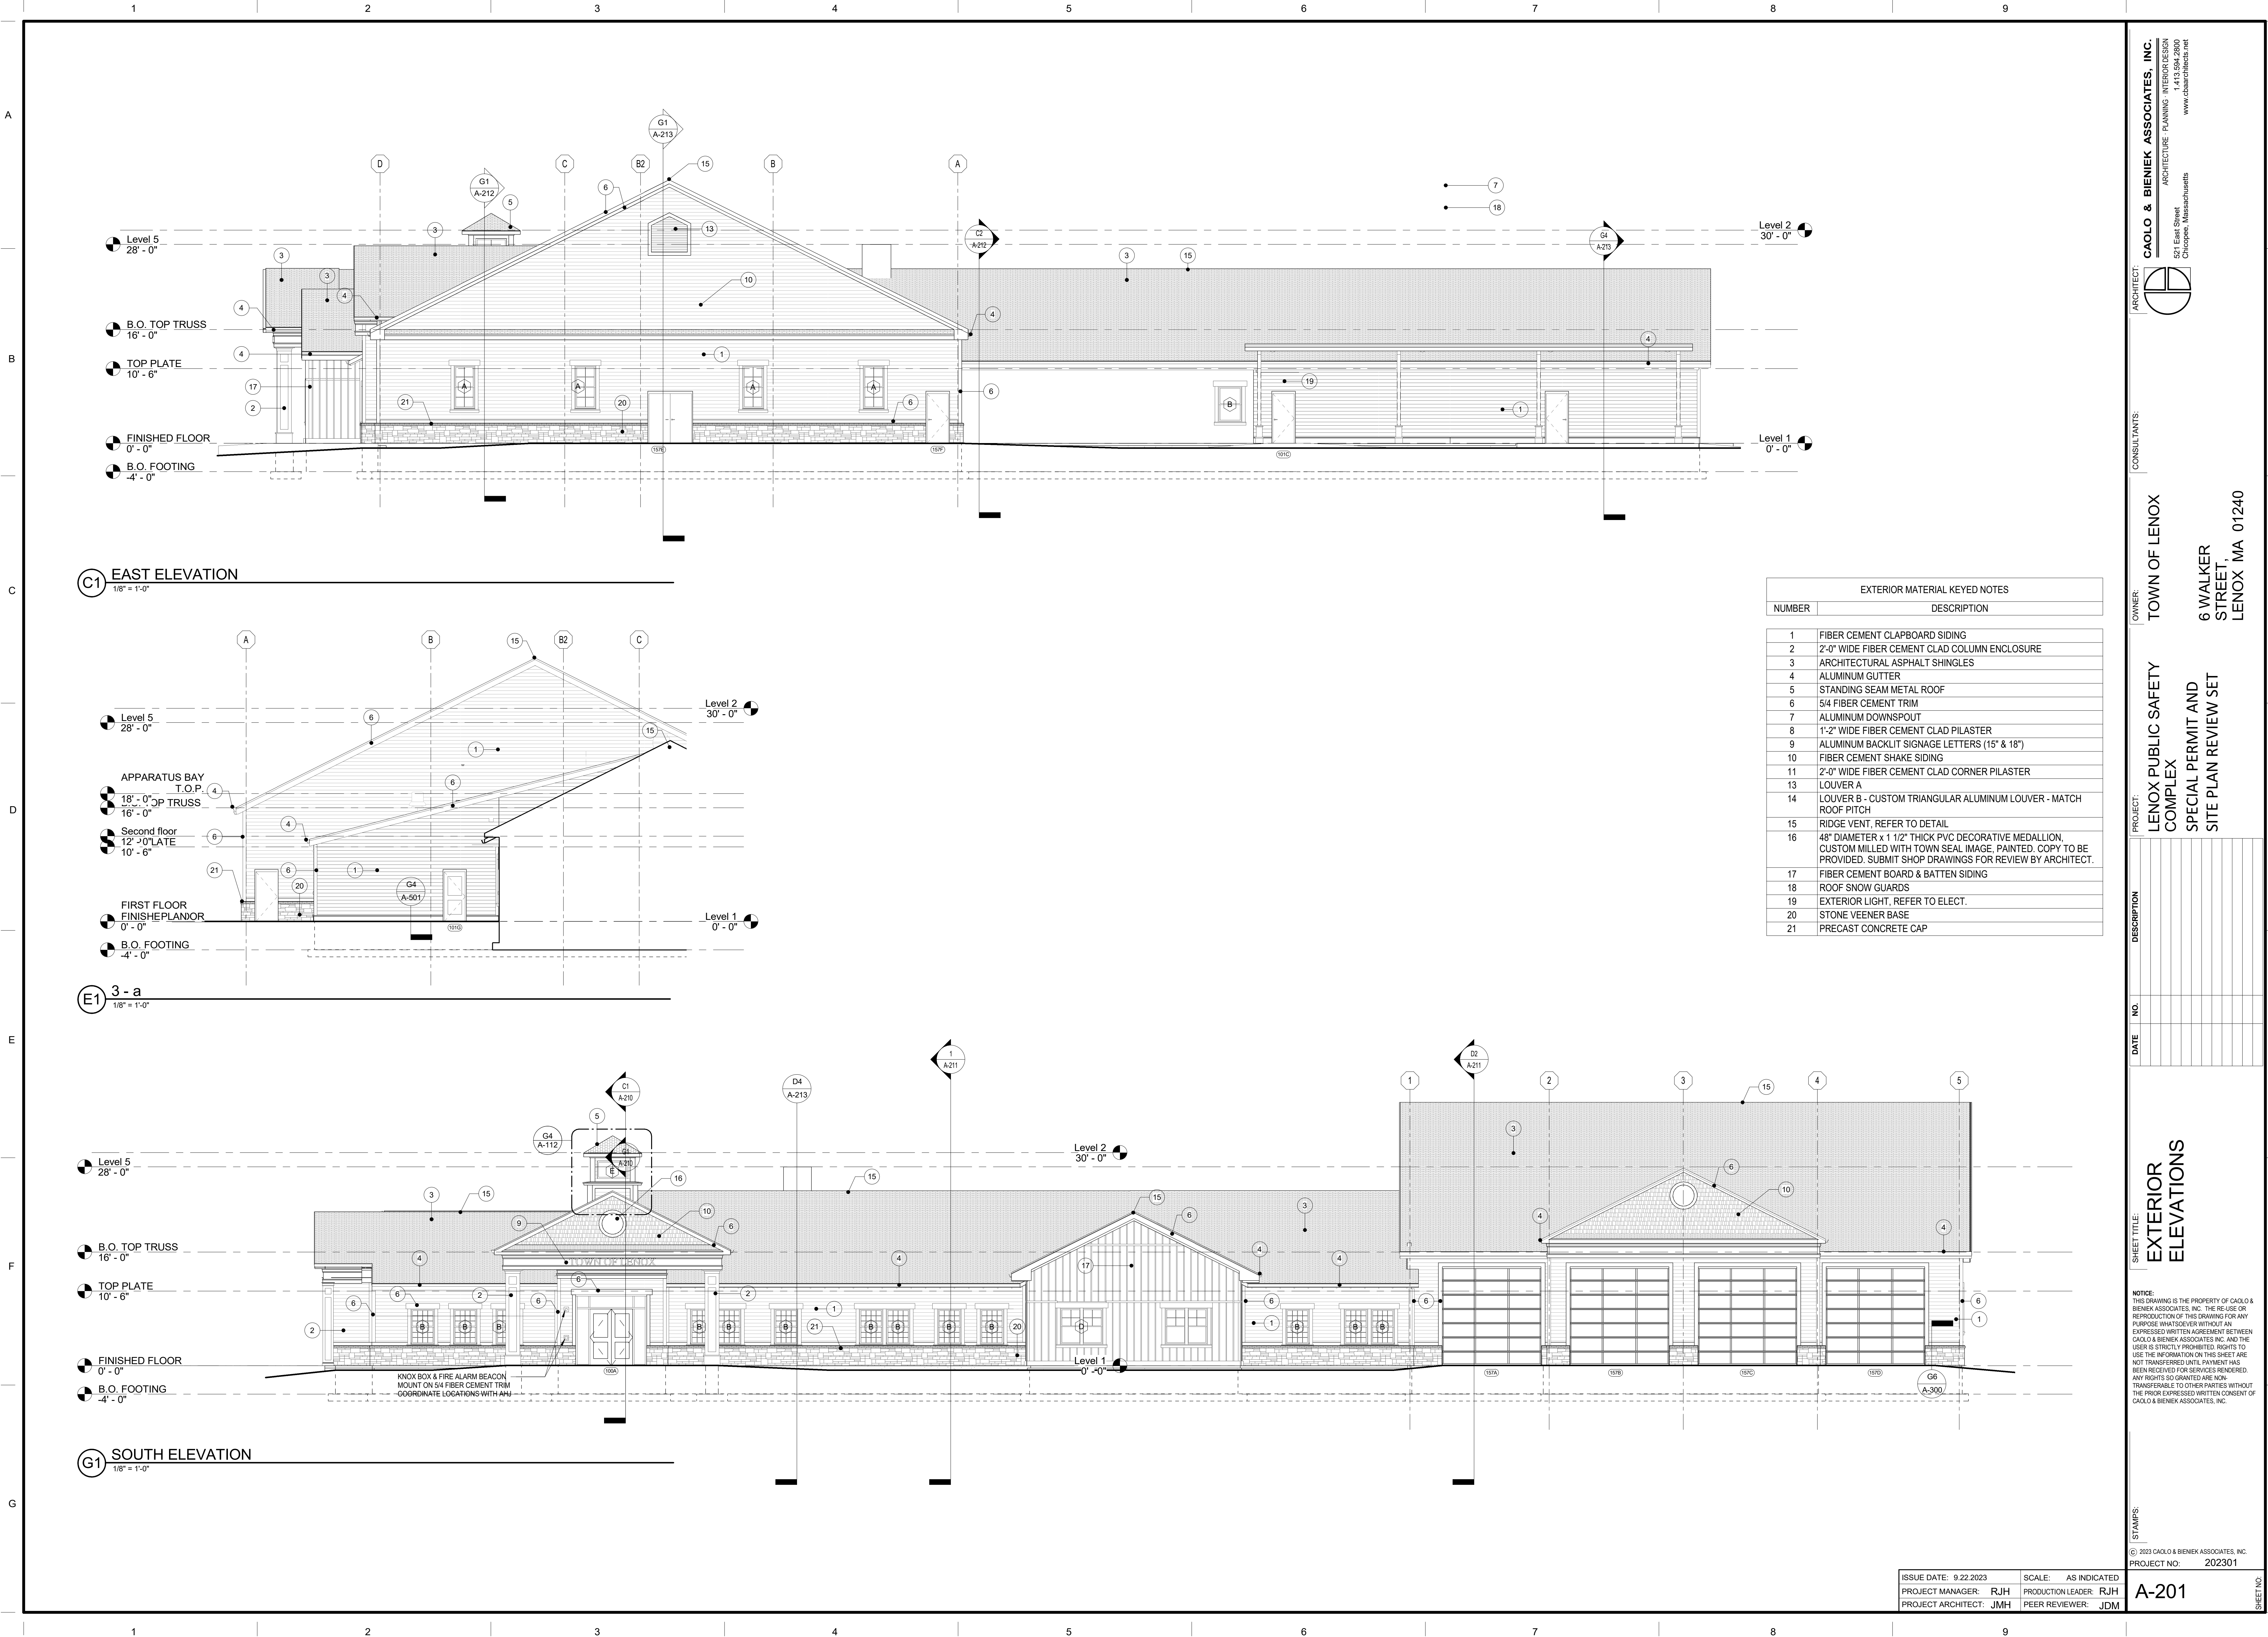

CAOLO & BIENIEK ASSOCIATES, INC.
ARCHITECTURE • PLANNING • INTERIOR DESIGN
521 East Street
Chicopee, Massachusetts
www.cbaarchitects.net

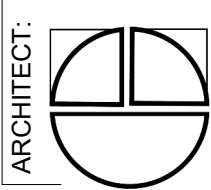

CONSULTANTS:

OWNER: TOWN OF LENOX

PROJECT: LENOX PUBLIC SAFETY COMPLEX

DESCRIPTION

DATE NO.

SHEET TITLE: EXTERIOR ELEVATIONS

NOTICE: THIS DRAWING IS THE PROPERTY OF CAOLO & BIENIEK ASSOCIATES, INC. THE RE-USE OR REPRODUCTION OF THIS DRAWING FOR ANY PURPOSE WHATSOEVER WITHOUT AN EXPRESSED WRITTEN AGREEMENT BETWEEN CAOLO & BIENIEK ASSOCIATES, INC. AND THE USER IS STRICTLY PROHIBITED. RIGHTS TO USE THE INFORMATION ON THIS SHEET ARE NOT TRANSFERRED UNTIL PAYMENT HAS BEEN RECEIVED FOR SERVICES RENDERED. ANY RIGHTS SO GRANTED ARE NON-TRANSFERABLE TO OTHER PARTIES WITHOUT THE PRIOR EXPRESSED WRITTEN CONSENT OF CAOLO & BIENIEK ASSOCIATES, INC.

STAMPS:

© 2023 CAOLO & BIENIEK ASSOCIATES, INC.
PROJECT NO: 202301

ISSUE DATE: 9/22/2023
PROJECT MANAGER: RJH
PROJECT ARCHITECT: JMH

SCALE: AS INDICATED
PRODUCTION LEADER: RJH
PEER REVIEWER: JDM

A-201

SHEET NO.