

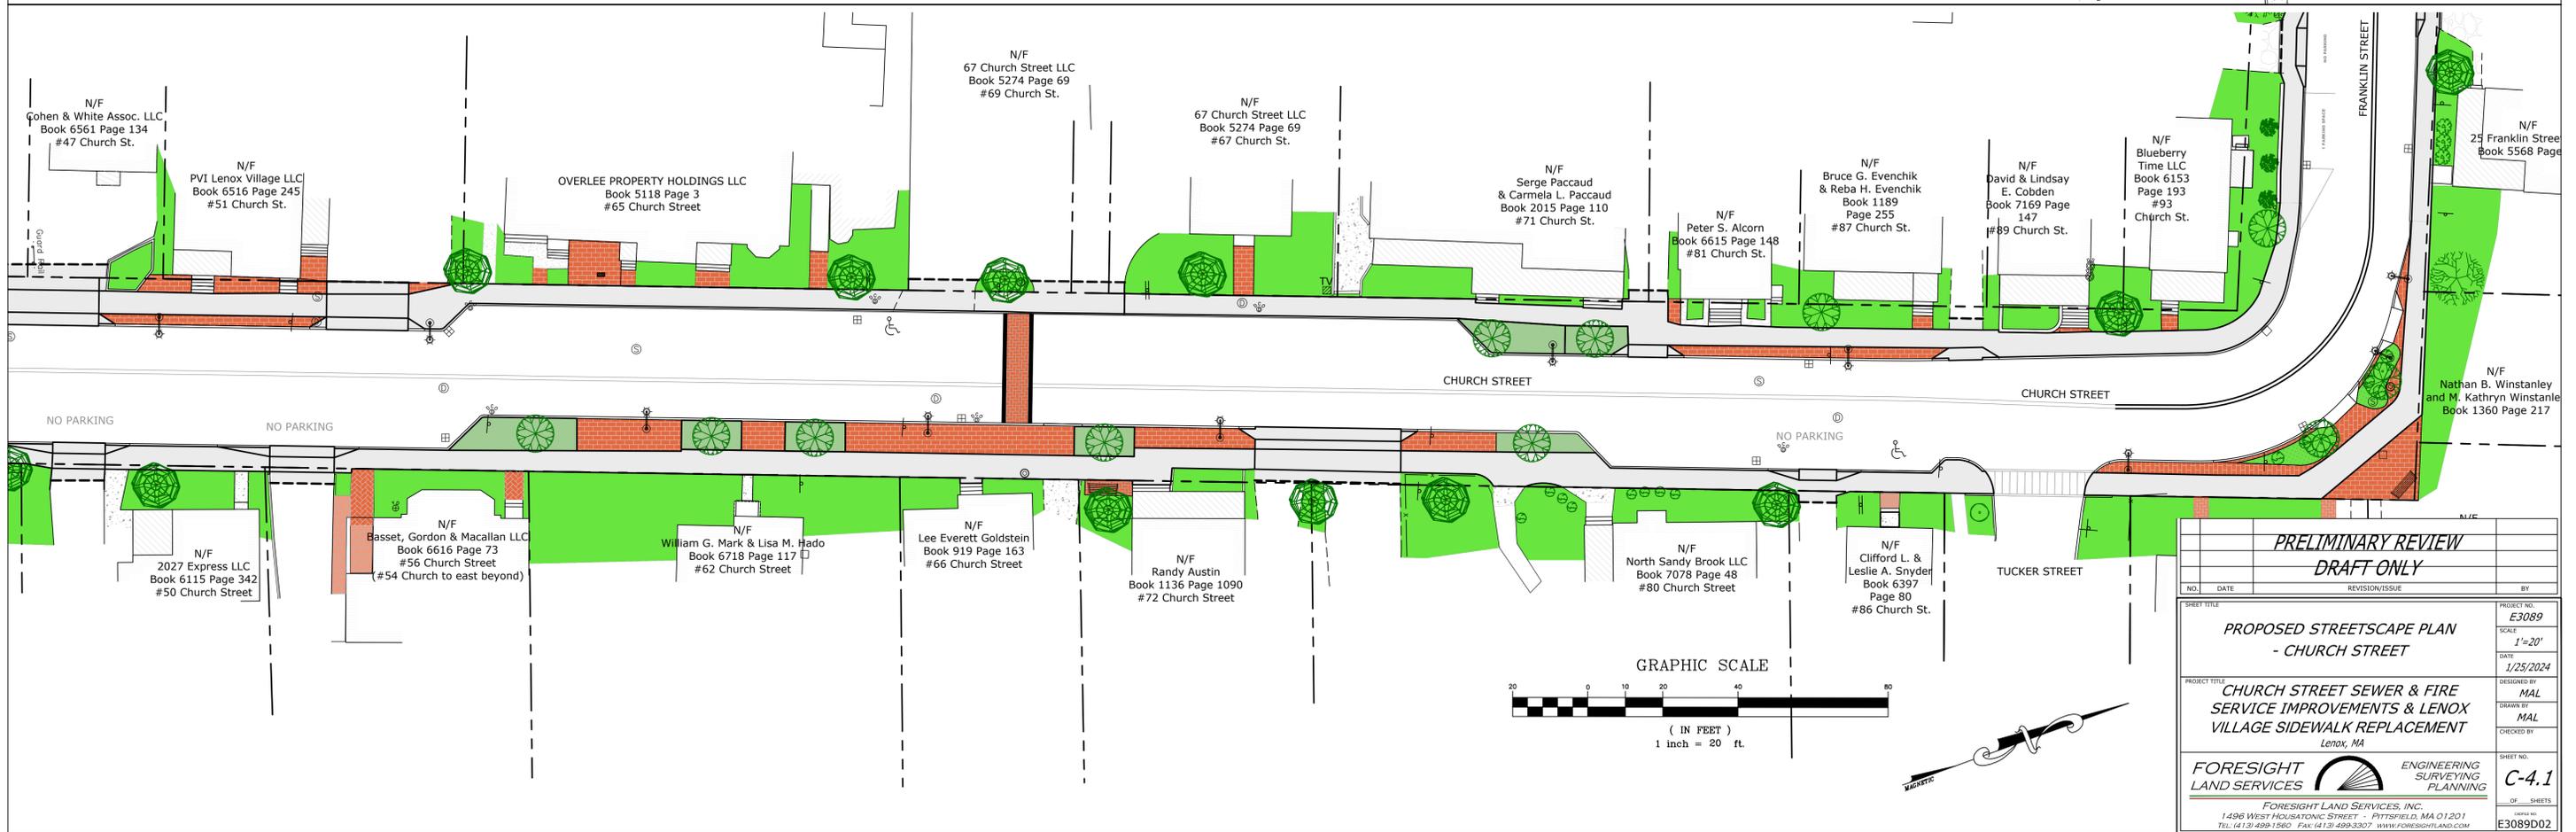
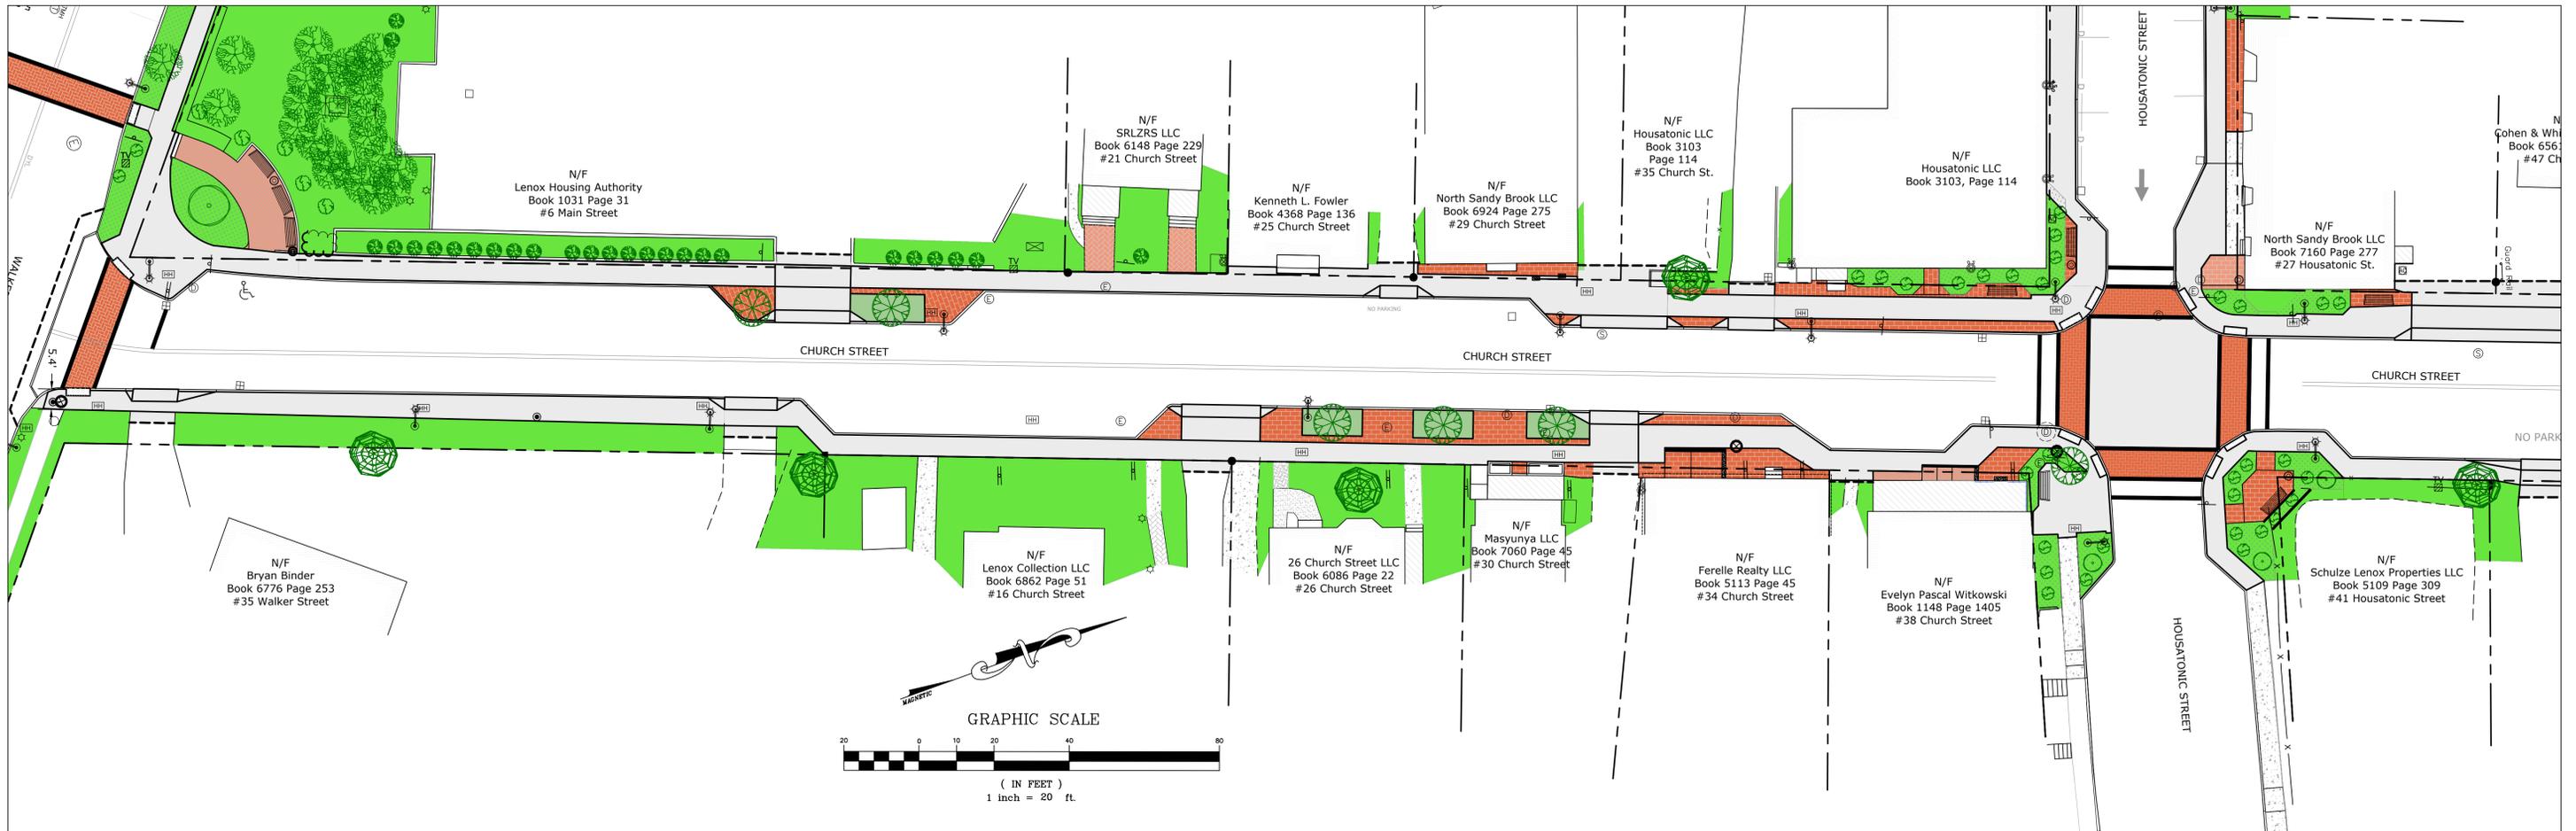


NOTE:
Fire Station Existing
Information from
available sources and
not a recent survey

PRELIMINARY REVIEW DRAFT ONLY			
NO.	DATE	REVISION/ISSUE	BY
SHEET TITLE		PROJECT NO.	
PROPOSED STREETScape PLAN - WALKER STREET		E3089	
SCALE		SCALE	
1"=20'		1"=20'	
DATE		DATE	
1/25/2024		1/25/2024	
DESIGNED BY		DRAWN BY	
MAL		MAL	
DRAWN BY		CHECKED BY	
MAL			
CHECKED BY		SHEET NO.	
		C-4.0	
OF SHEETS		PROJECT TITLE	
		CHURCH STREET SEWER & FIRE SERVICE IMPROVEMENTS & LENOX VILLAGE SIDEWALK REPLACEMENT Lenox, MA	
FORESIGHT LAND SERVICES		ENGINEERING SURVEYING PLANNING	
FORESIGHT LAND SERVICES, INC. 1496 WEST HousATONIC STREET - PITTSFIELD, MA 01201 TEL: (413) 499-1260 FAX: (413) 499-3327 WWW.FORESIGHTLAND.COM			
		E3089D02	

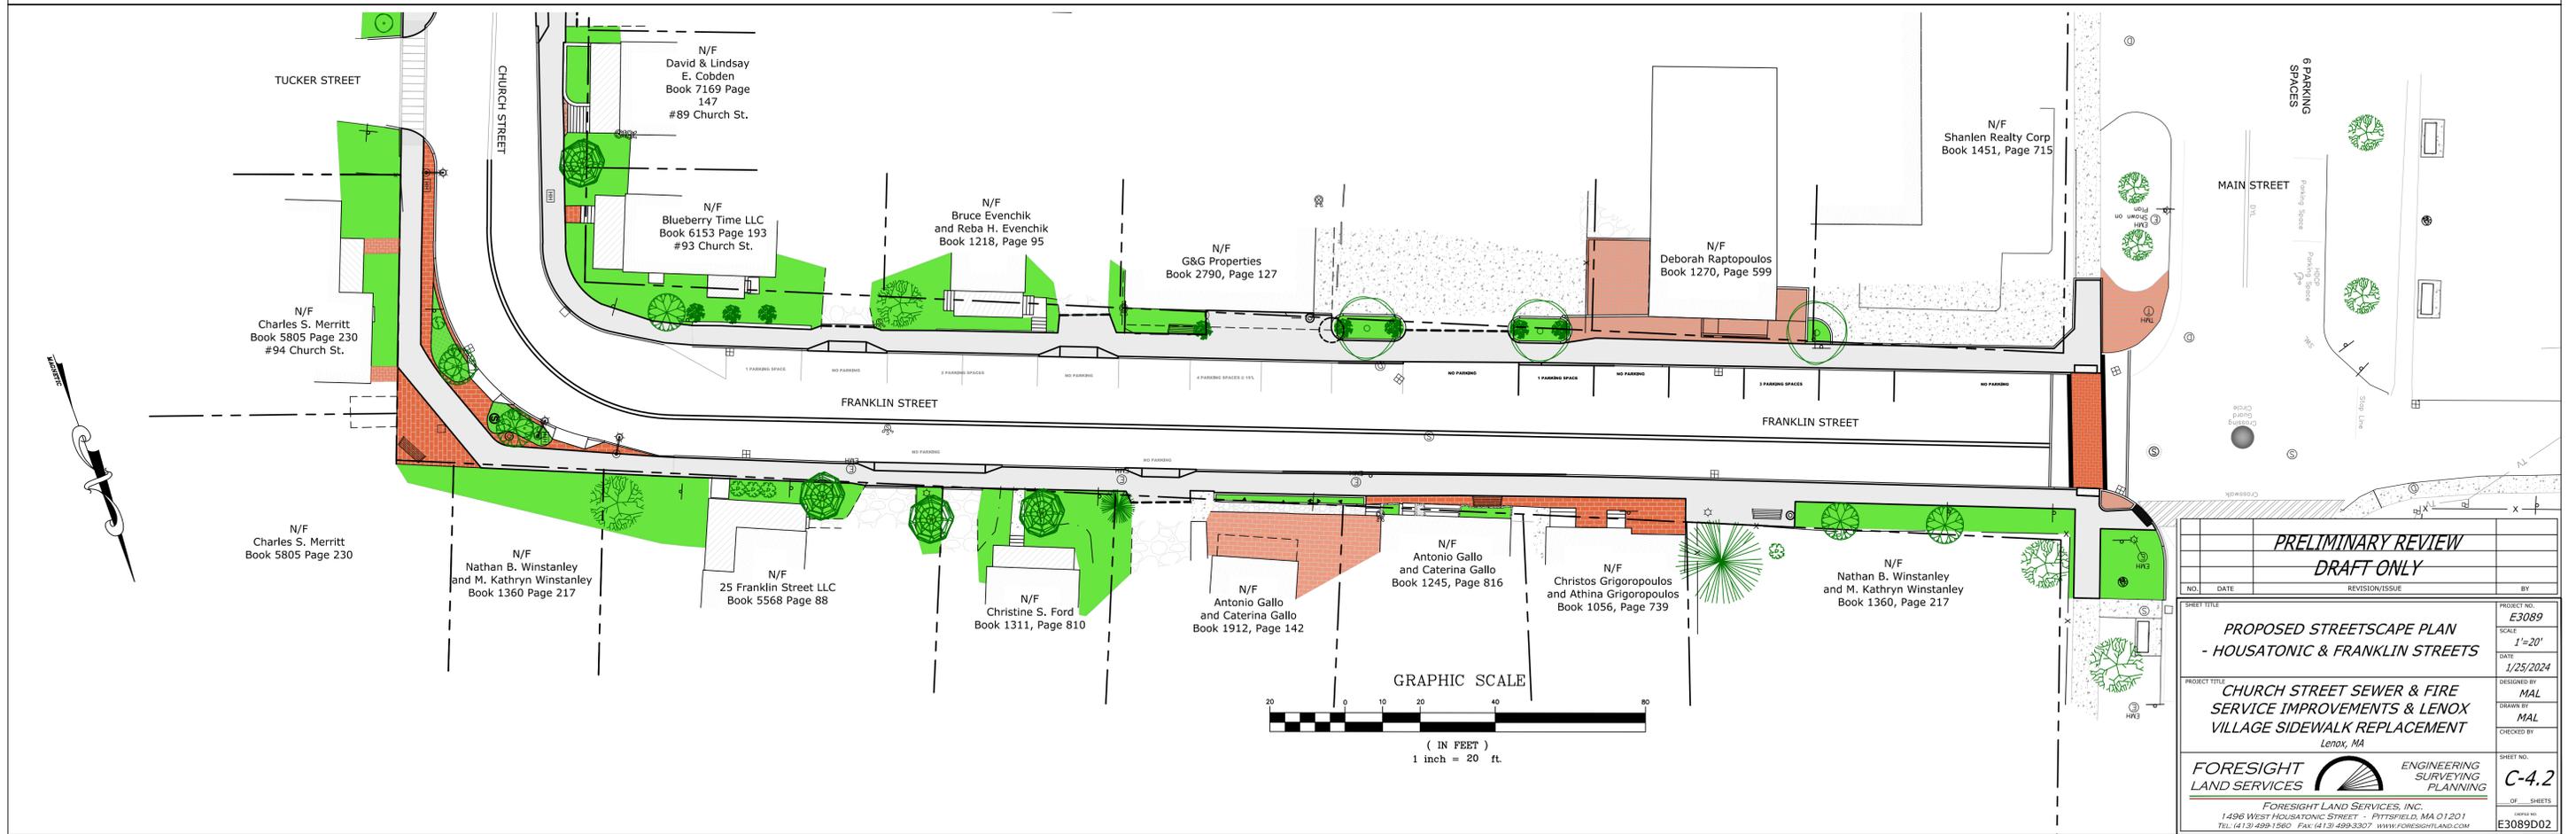

PRELIMINARY REVIEW DRAFT ONLY			
NO.	DATE	REVISION/ISSUE	BY
PROJECT NO. E3089 SCALE 1"=20' DATE 1/25/2024 PROJECT TITLE CHURCH STREET SEWER & FIRE SERVICE IMPROVEMENTS & LENOX VILLAGE SIDEWALK REPLACEMENT Lenox, MA DESIGNED BY MAL DRAWN BY MAL CHECKED BY SHEET NO. C-4.1 OF SHEETS FORESIGHT LAND SERVICES, INC. ENGINEERING SURVEYING PLANNING 1496 WEST HOUSATONIC STREET - PITTSFIELD, MA 01201 TEL: (413) 499-1960 FAX: (413) 499-3307 WWW.FORESIGHTLAND.COM E3089D02			

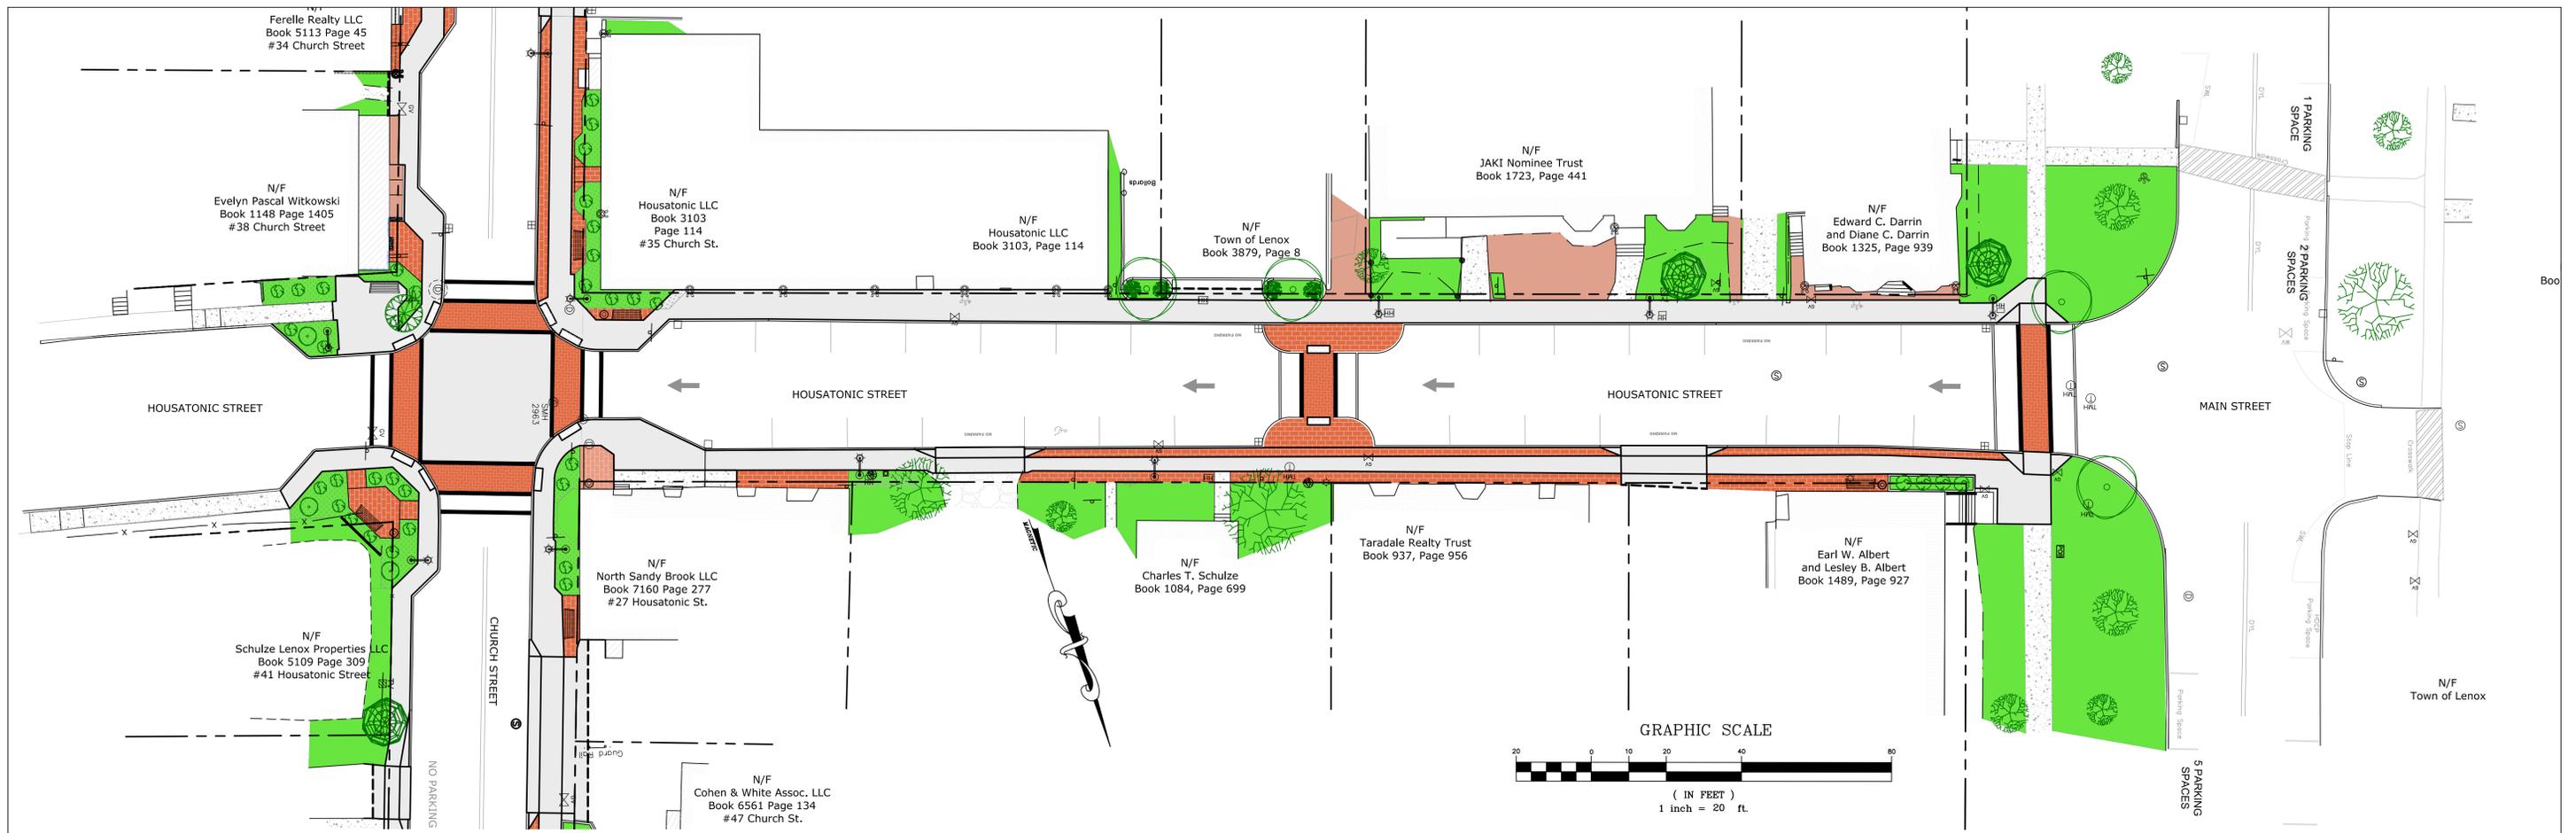

PRELIMINARY REVIEW DRAFT ONLY			
NO.	DATE	REVISION/ISSUE	BY
SHEET TITLE PROPOSED STREETScape PLAN - HOUSATONIC & FRANKLIN STREETS			PROJECT NO. E3089
PROJECT TITLE CHURCH STREET SEWER & FIRE SERVICE IMPROVEMENTS & LENOX VILLAGE SIDEWALK REPLACEMENT Lenox, MA			SCALE 1"=20'
DESIGNED BY MAL			DATE 1/25/2024
DRAWN BY MAL			CHECKED BY
CHECKED BY			SHEET NO. C-4.2
OF SHEETS			E3089D02
FORESIGHT LAND SERVICES ENGINEERING SURVEYING PLANNING <small>FORESIGHT LAND SERVICES, INC. 1496 WEST HOUSATONIC STREET - PITTSFIELD, MA 01201 TEL: (413) 499-1260 FAX: (413) 499-3327 WWW.FORESIGHTLAND.COM</small>			